




NORTH ELEVATION
SCALE 1/400

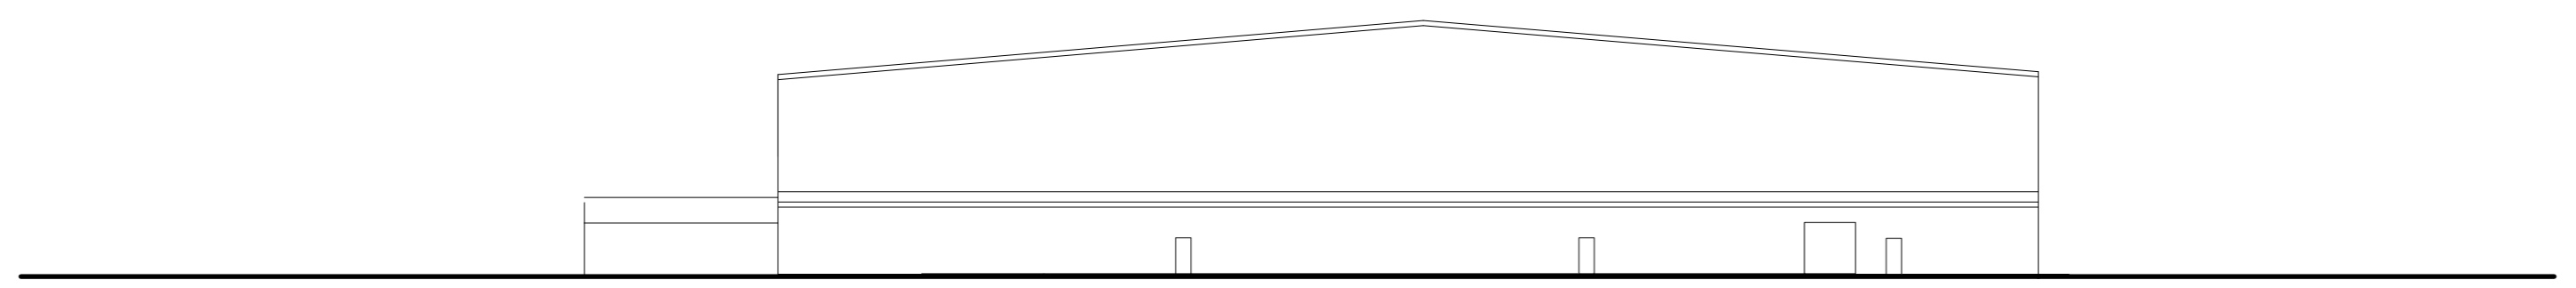

EAST ELEVATION
SCALE 1/400

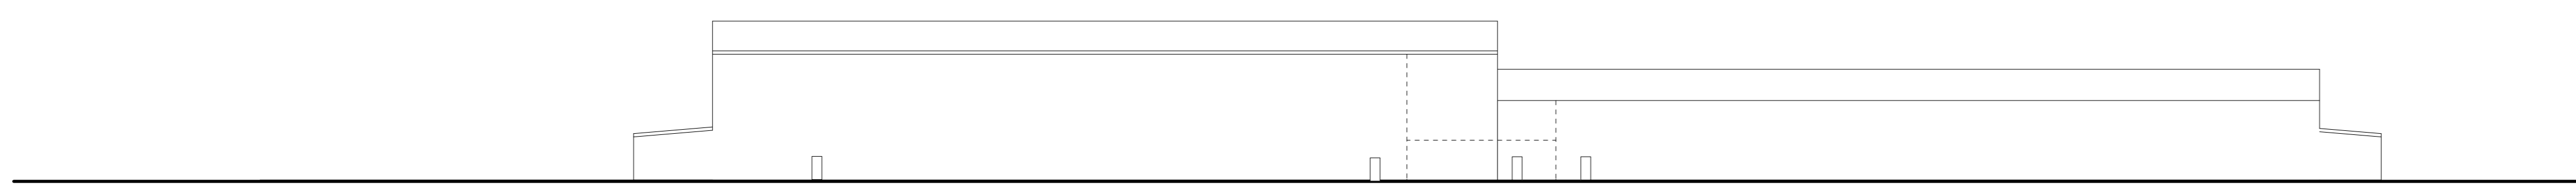

SOUTH ELEVATION
SCALE 1/400

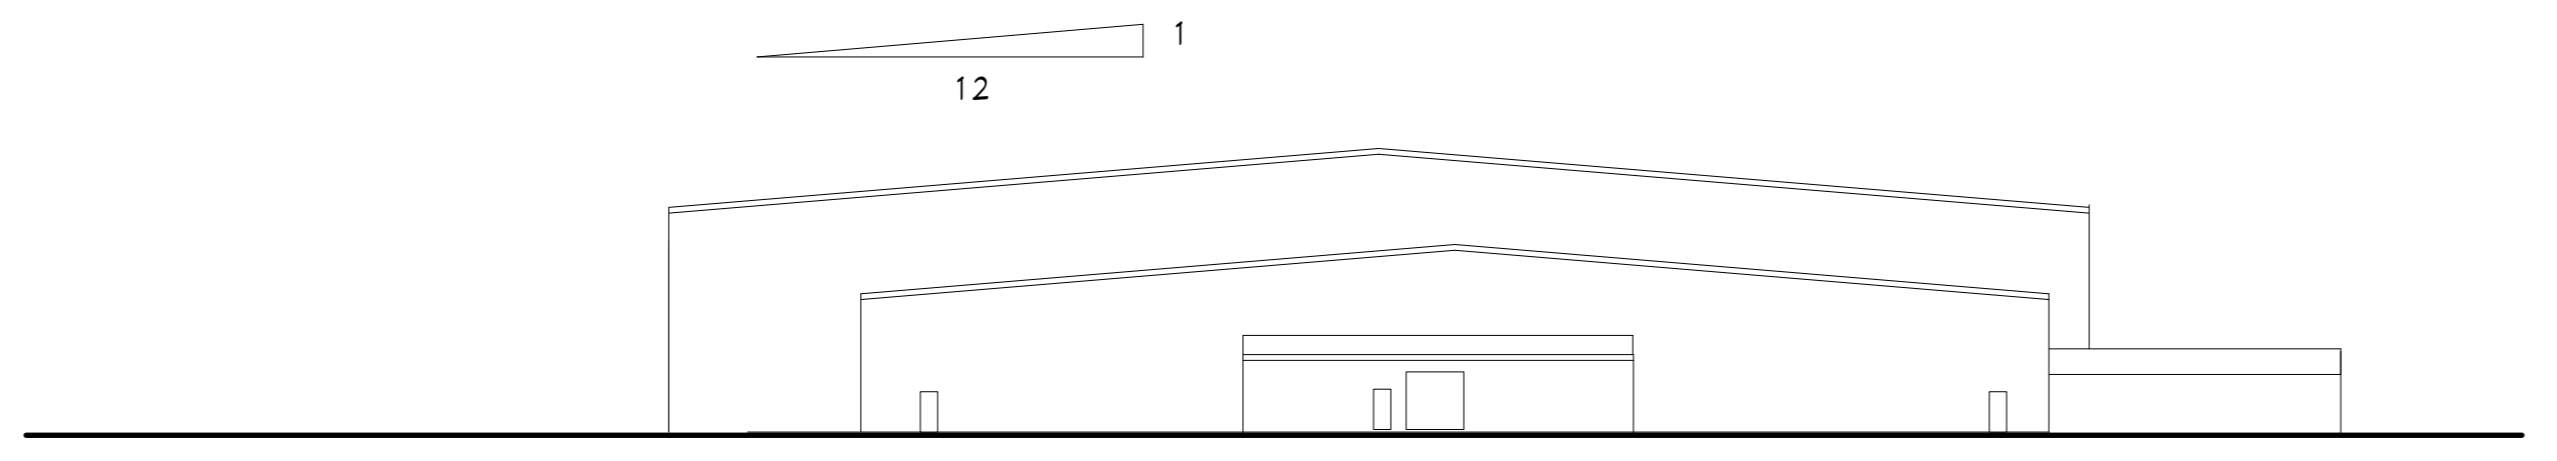


WEST ELEVATION
SCALE 1/400

REVISION		
NO.	DESCRIPTION:	DATE:

Construction North:

WARNING:
THIS DRAWING AND DESIGN IS OWNED BY TIM FANSTONE ARCHITECT AND MAY NOT BE REPRODUCED, DISSEMINATED, PUBLISHED OR TRANSFERRED IN ANY FORM OR BY ANY MEANS, EXCEPT WITH THE PRIOR WRITTEN CONSENT OF TIM FANSTONE ARCHITECT

PRELIMINARY

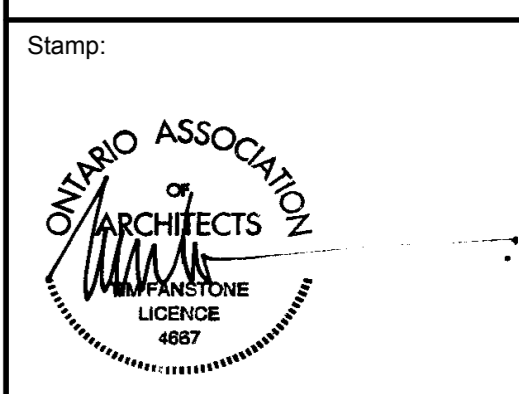

TFA TIM FANSTONE ARCHITECT
555 Hager Ave
Burlington, ON
L7S 1P4
Tel/Fax: (905) 627 7166
tim@fanstone.ca
www.timfanstonearchitect.com

Project Title: **PROPOSED RECREATION CENTRE**
LANSDOWNE, ONTARIO
Sheet Title: **ELEVATIONS**

Design: TF
Drawn: TF
Date: 13 MARCH 2019
Scale: AS SHOWN

Dwg. no. **A02**