


MAIN FLOOR PLAN
SCALE 1:400

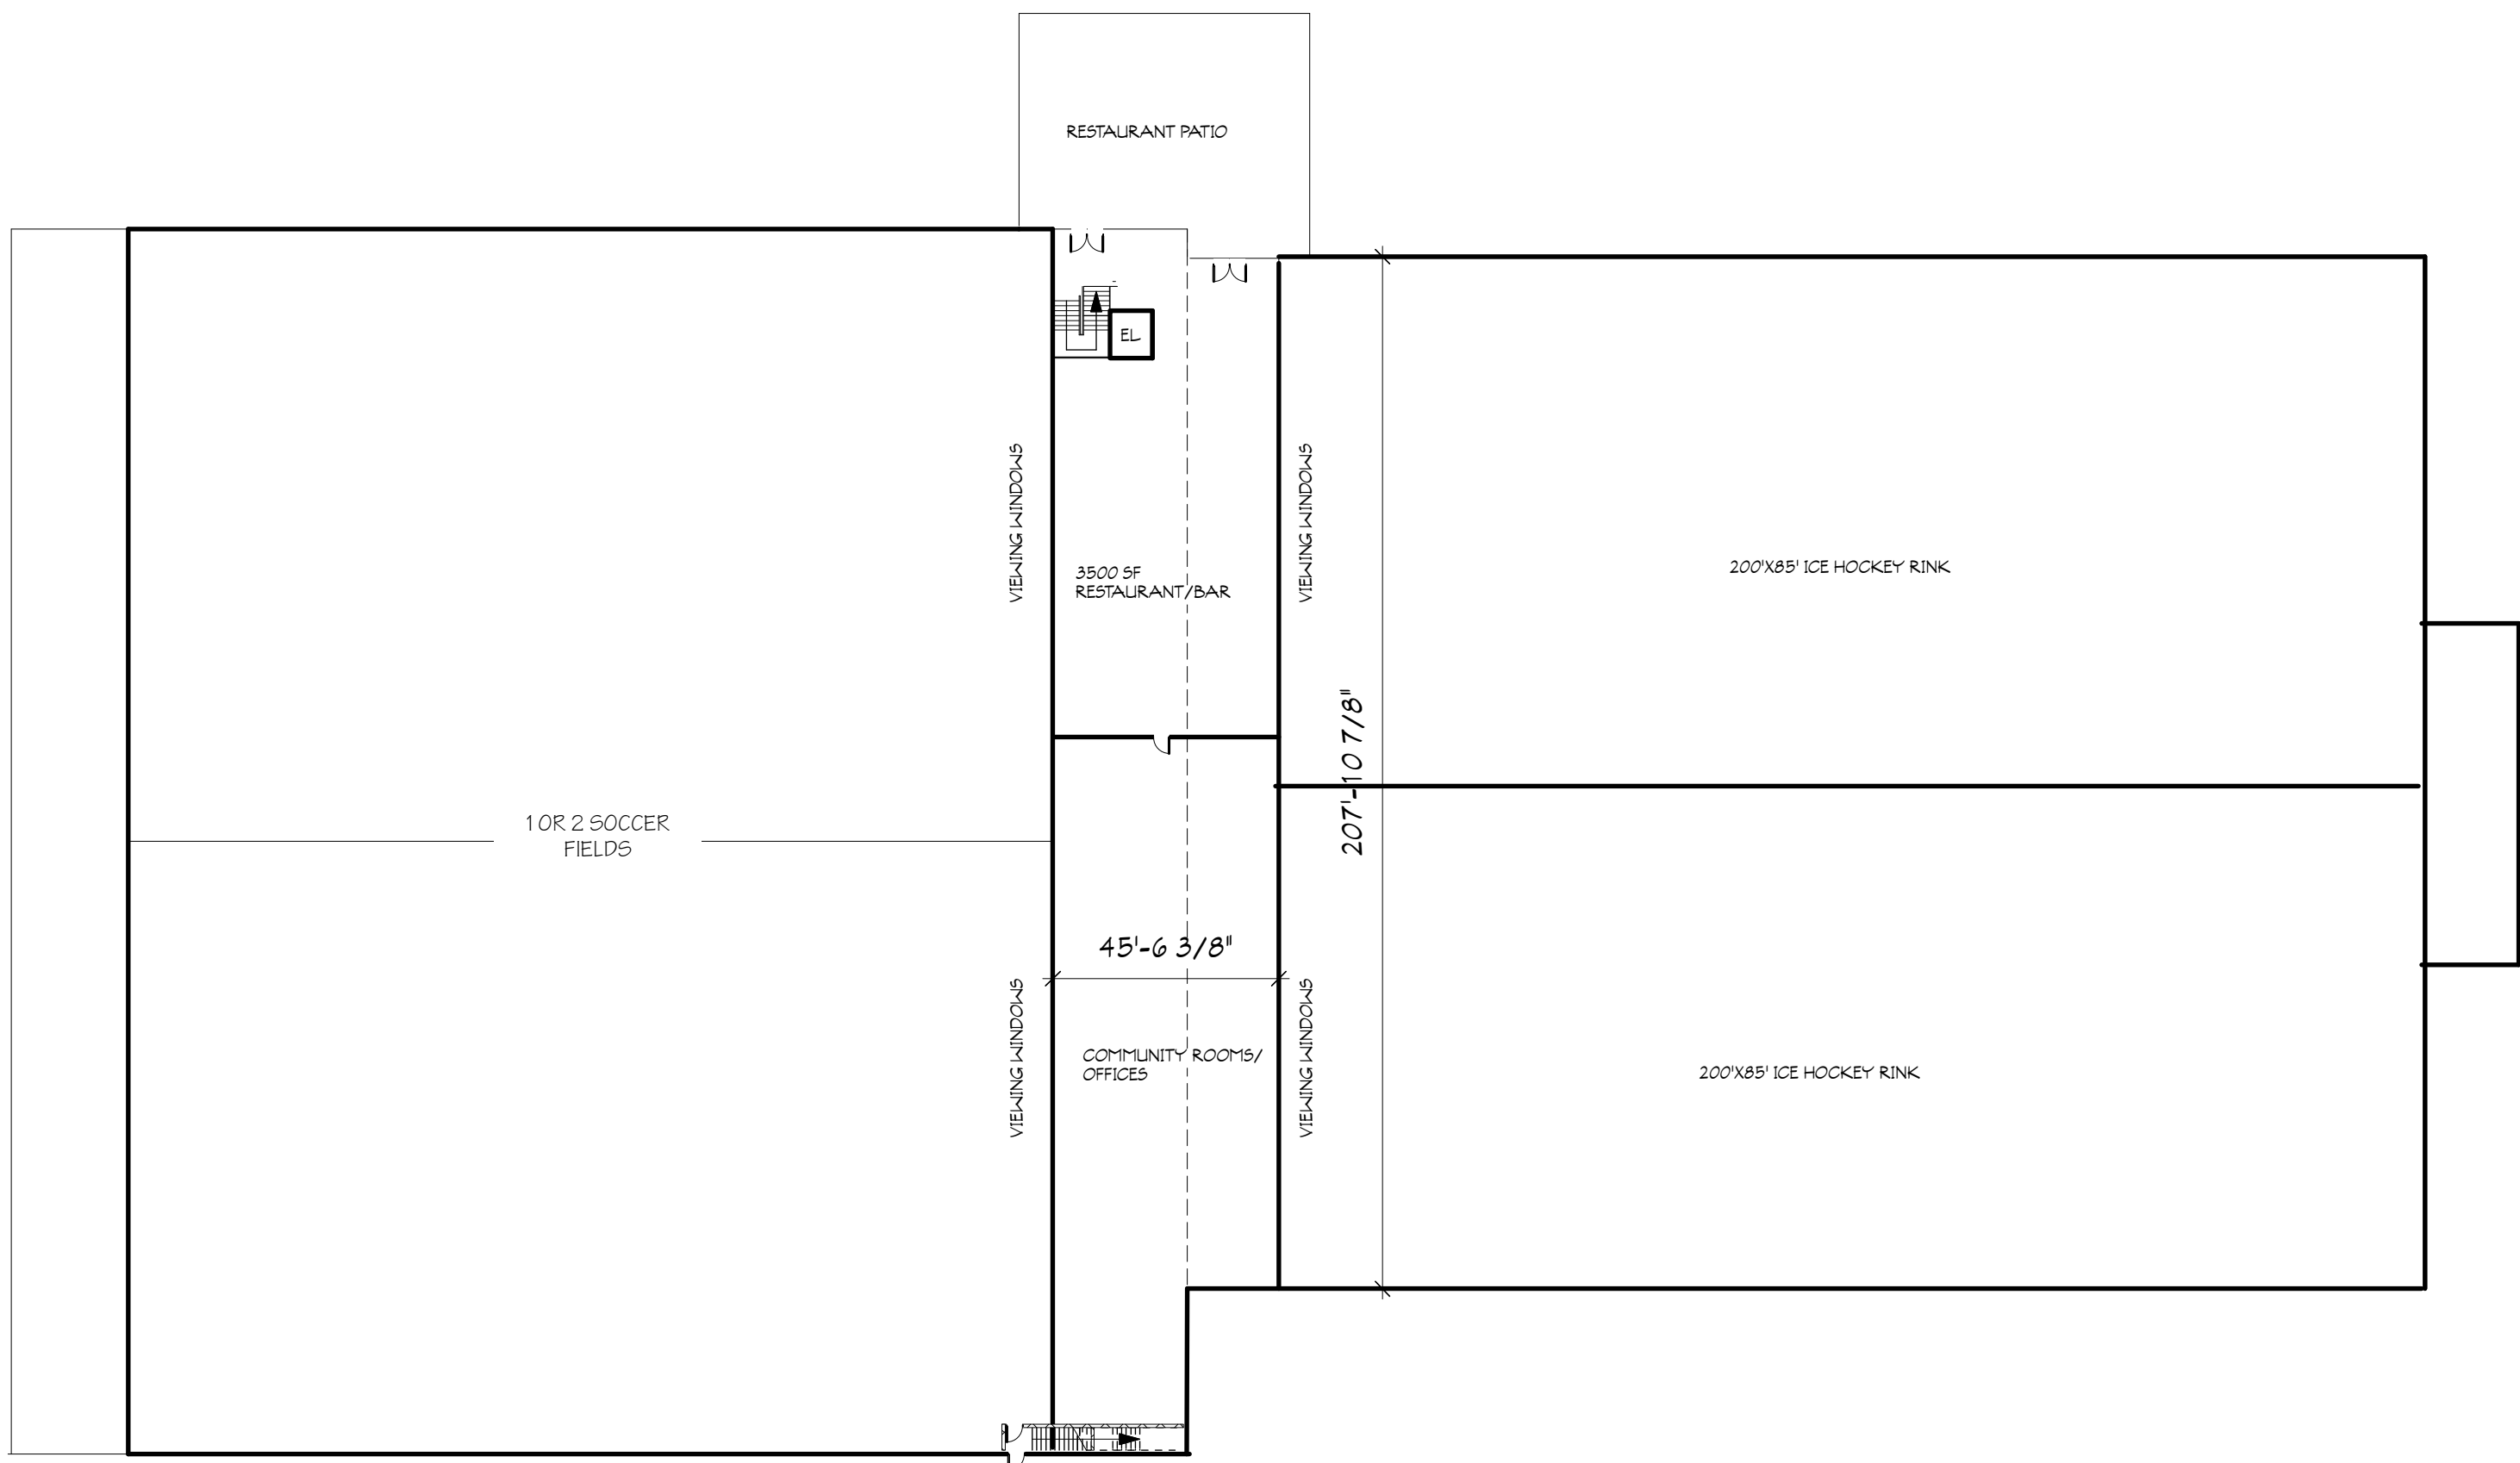

UPPER FLOOR PLAN (+12')
SCALE 1:400

REVISION		
NO.	DESCRIPTION:	DATE:

Construction North:

WARNING:

THIS DRAWING AND DESIGN IS OWNED BY TIM FANSTONE ARCHITECT AND MAY NOT BE REPRODUCED, DISSEMINATED, PUBLISHED OR TRANSFERRED IN ANY FORM OR BY ANY MEANS, EXCEPT WITH THE PRIOR WRITTEN CONSENT OF TIM FANSTONE ARCHITECT

PRELIMINARY

Stamp:

ONTARIO ASSOCIATION OF ARCHITECTS

TFA

TIM FANSTONE ARCHITECT

555 Hager Ave

Burlington, ON

L7S 1P4

Tel/Fax: (905) 627 7166

tim@fanstone.ca

www.timfanstonearchitect.com

Project title:

PROPOSED RECREATION CENTRE

LANSDOWNE, ONTARIO

Sheet Title:

FLOOR PLANS

Design: TF

Drawn: TF

Date: 13 MARCH 2019

Scale:

AS SHOWN

Dwg. no.

A01