

OFFICE & WAREHOUSE
479 Highway 2,
Gananoque, ON

CLIENT:
ECO TREE CARE

ASTERISK
ENGINEERING CORPORATION
1450 Bath Road, Suite # 201,
Kingston, ON,
K7M 4X6
(613) 542-2040 fax 1 613 280-1335
www.asteriskengineering.com

ISSUED FOR	REV	DATE
Review	-	MAY 16, 2022

Do not scale drawings. Refer to Architectural drawings for dimensions. All elevations/dimensions shall be verified with Architectural drawings and any discrepancy shall be reported immediately to consultant. Read this drawing in conjunction with ALL applicable Architectural, Mechanical, electrical and other disciplines involved. This drawings are "design drawings" only and are not intended to be used as shop drawings.

LEGEND:




SCALE: AS NOTED UNITS: mm, UNO

DESIGNED: TC CHECKED: TC DRAWN: PMJC

DRAWING TITLE:
GROUND FLOOR PLAN

DRAWING No.: **A1**
PROJECT No.: 21-109
DATE: MAY 16, 2022

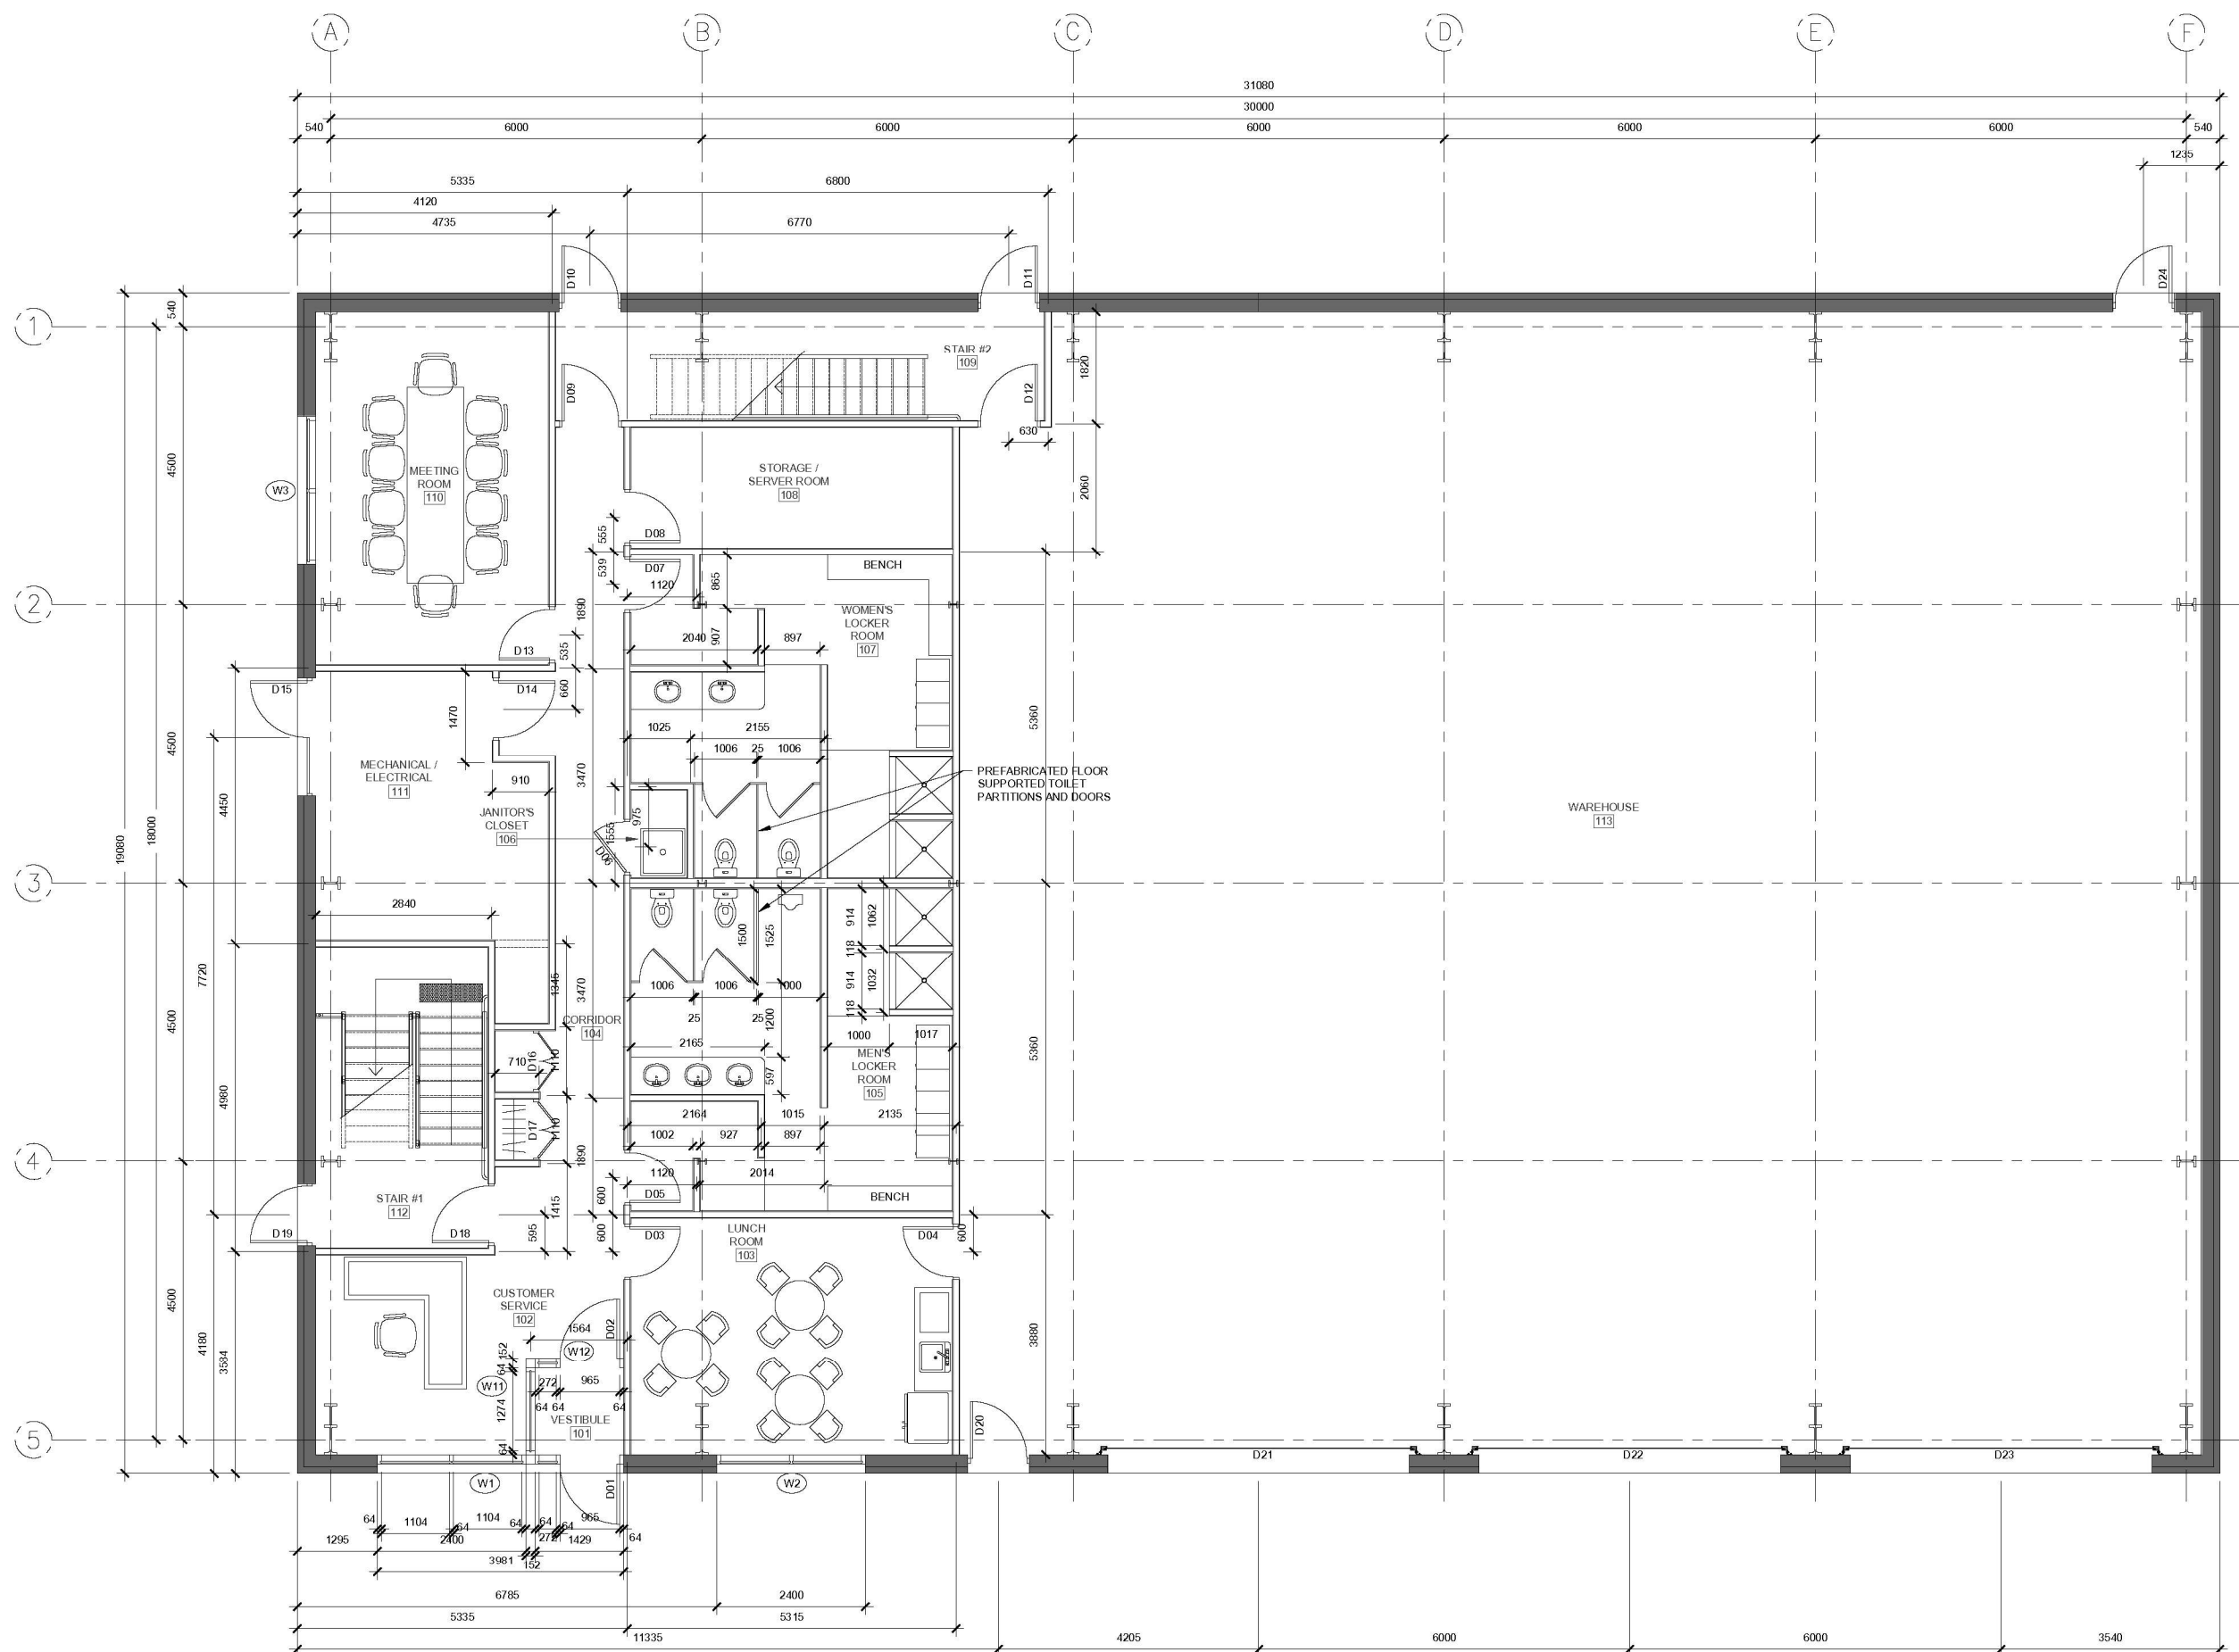

OFFICE & WAREHOUSE
479 Highway 2,
Gananoque, ON

CLIENT:
ECO TREE CARE

ASTERISK
ENGINEERING CORPORATION
1450 Bath Road, Suite # 201,
Kingston, ON,
K7M 4X6
(613) 542-2040 fax 1 613 280-1335
www.asteriskengineering.com

ISSUED FOR	REV	DATE
Review	-	MAY 16, 2022

Do not scale drawings. Refer to Architectural drawings for dimensions. All elevations/dimensions shall be verified with Architectural drawings and any discrepancy shall be reported immediately to consultant. Read this drawing in conjunction with ALL applicable Architectural, Mechanical, electrical and other disciplines involved. This drawings are "design drawings" only and are not intended to be used as shop drawings.

LEGEND:



SCALE: AS NOTED UNITS: mm, UNO

DESIGNED: TC CHECKED: TC DRAWN: PM/JC


DRAWING TITLE:

**SECOND FLOOR
PLAN**

DRAWING No.: **A2**

PROJECT No.: 21-109

DATE: MAY 16, 2022

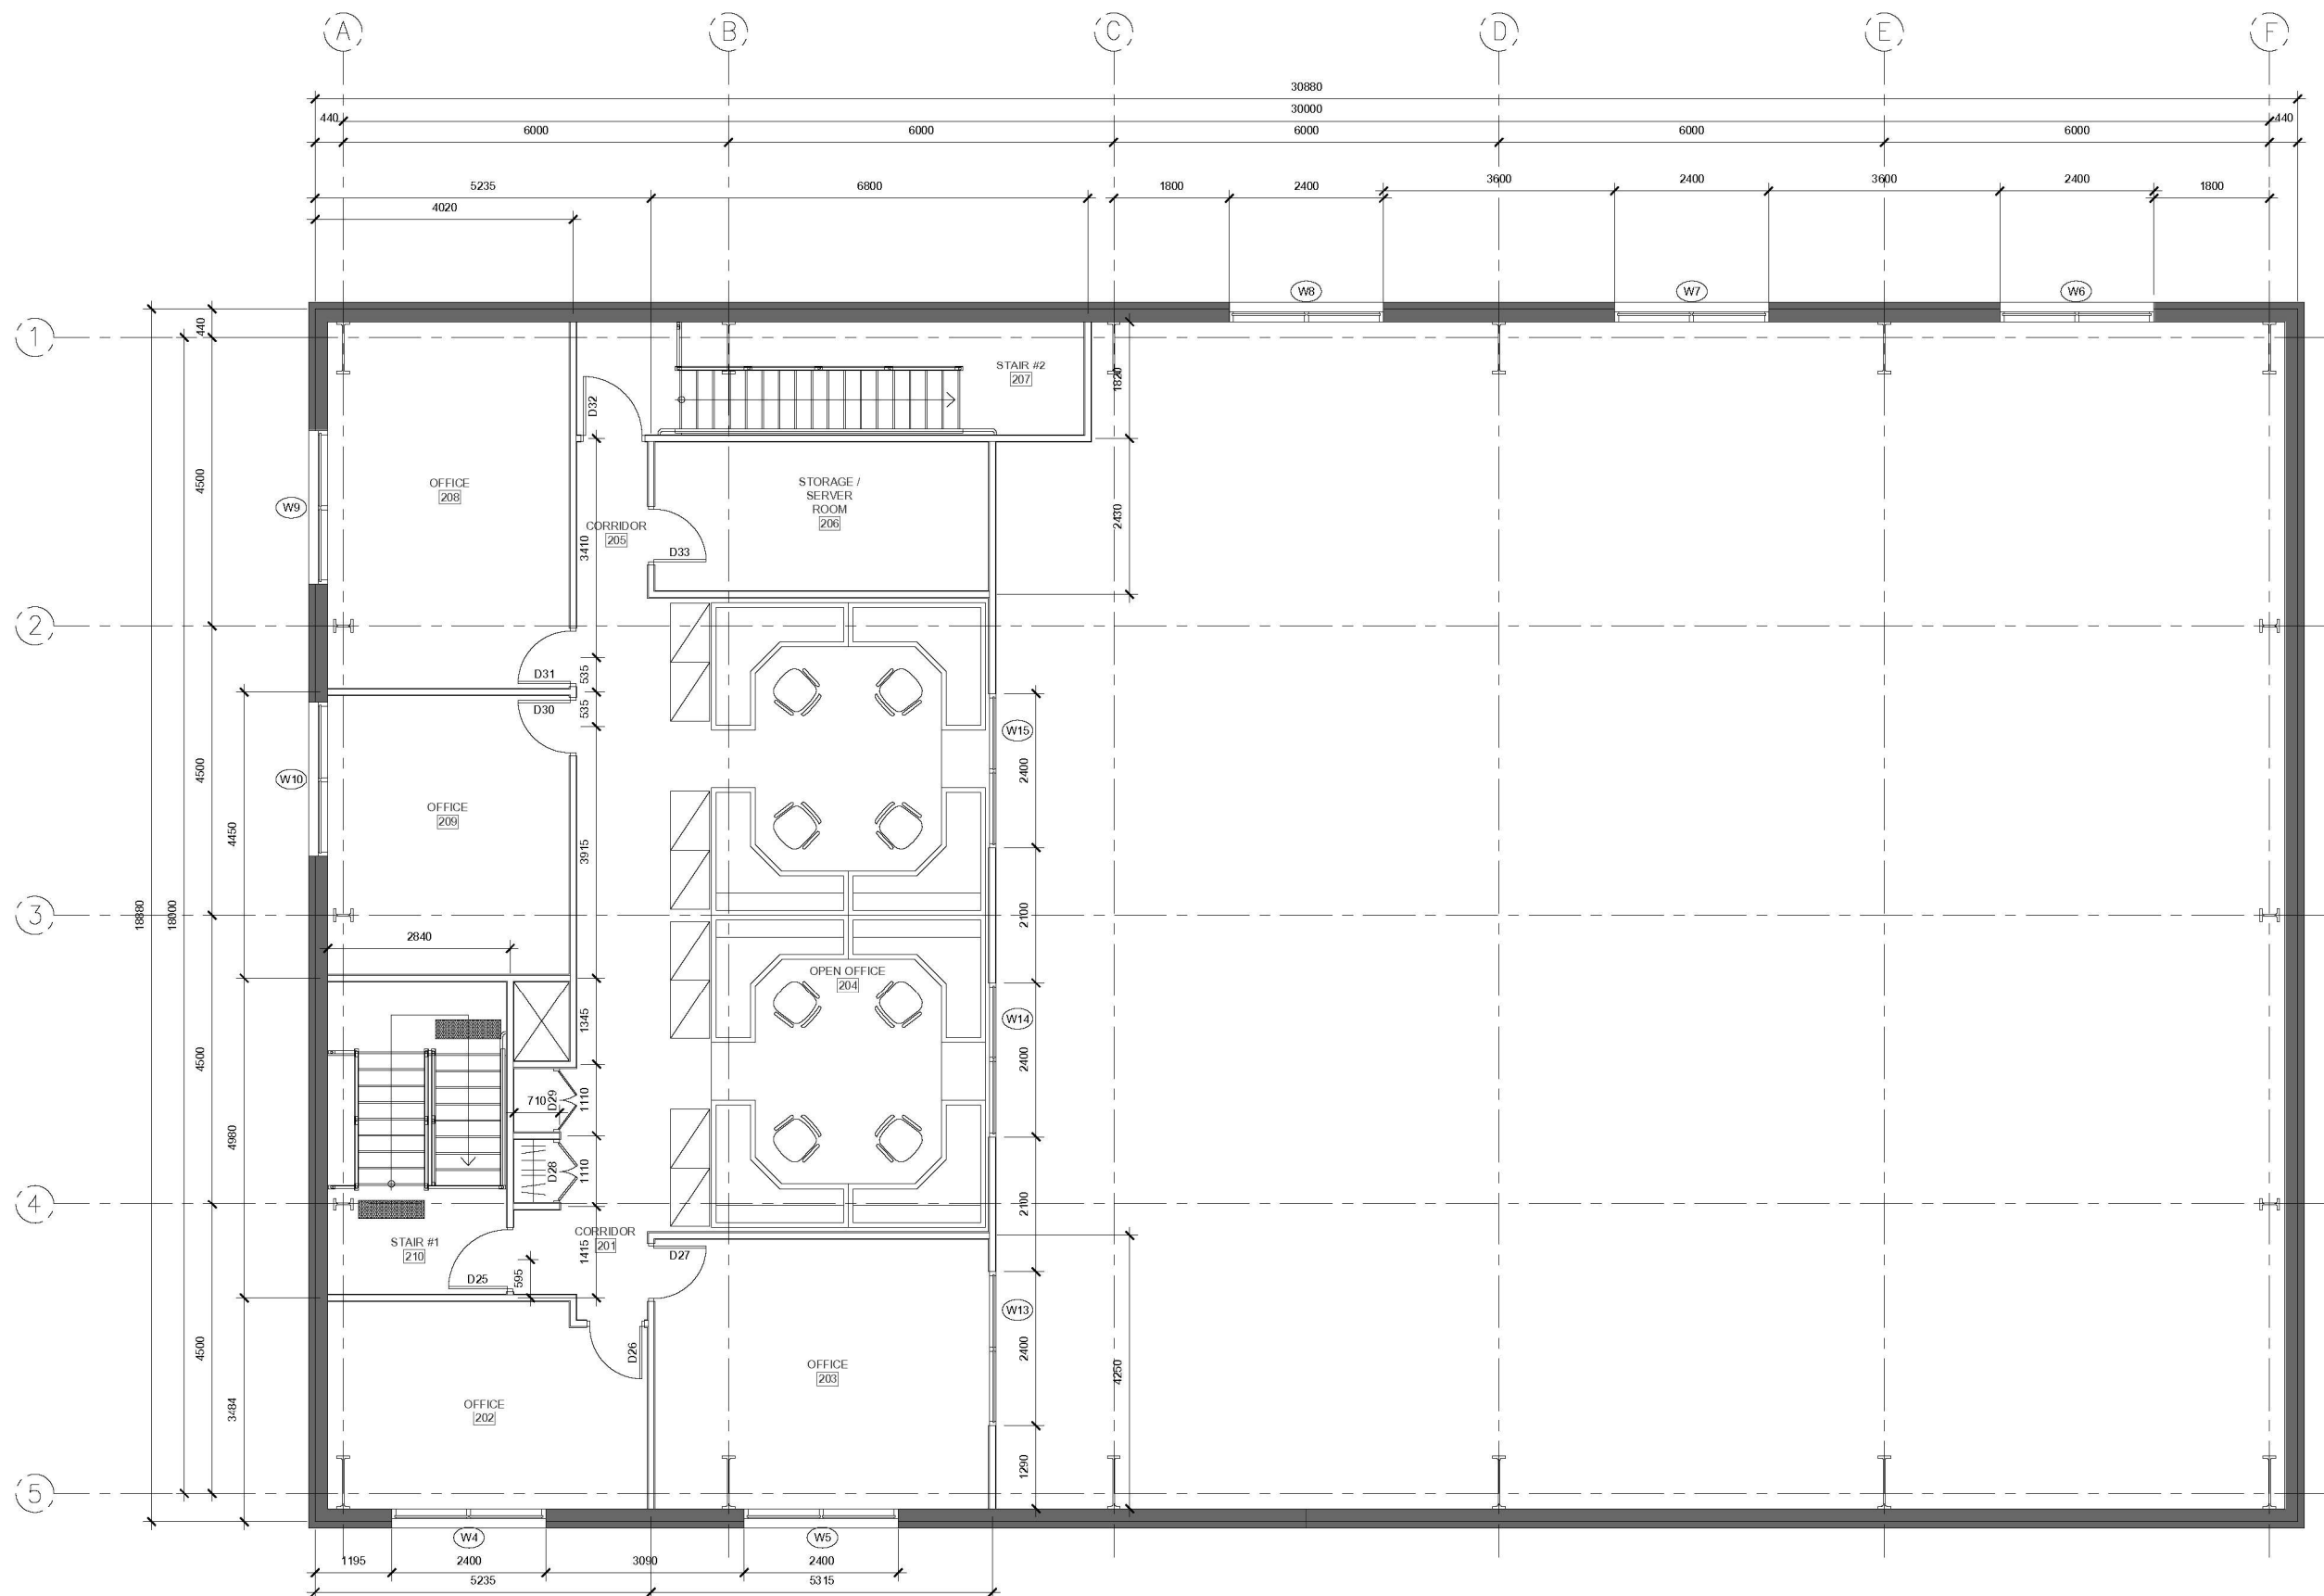

OFFICE & WAREHOUSE
 479 Highway 2,
 Gananoque, ON

CLIENT:
 ECO TREE CARE

ASTERISK
 ENGINEERING CORPORATION
 1450 Bath Road, Suite # 201,
 Kingston, ON,
 K7M 4X6
 (613) 542-2040 fax 1 613 280-1335
 www.asteriskengineering.com

ISSUED FOR	REV	DATE
Review	-	MAY 16, 2022

Do not scale drawings. Refer to Architectural drawings for dimensions. All elevations/dimensions shall be verified with Architectural drawings and any discrepancy shall be reported immediately to consultant. Read this drawing in conjunction with ALL applicable Architectural, Mechanical, electrical and other disciplines involved. This drawings are "design drawings" only and are not intended to be used as shop drawings.

LEGEND:



SCALE: AS NOTED UNITS: mm, UNO

DESIGNED: TC CHECKED: TC DRAWN: PMJC

DRAWING TITLE:

**WEST AND EAST
 ELEVATIONS**


DRAWING No.: **A3**

PROJECT No.: 21-109

DATE: MAY 16, 2022



1 WEST ELEVATION
 A3 SCALE: 1 : 50

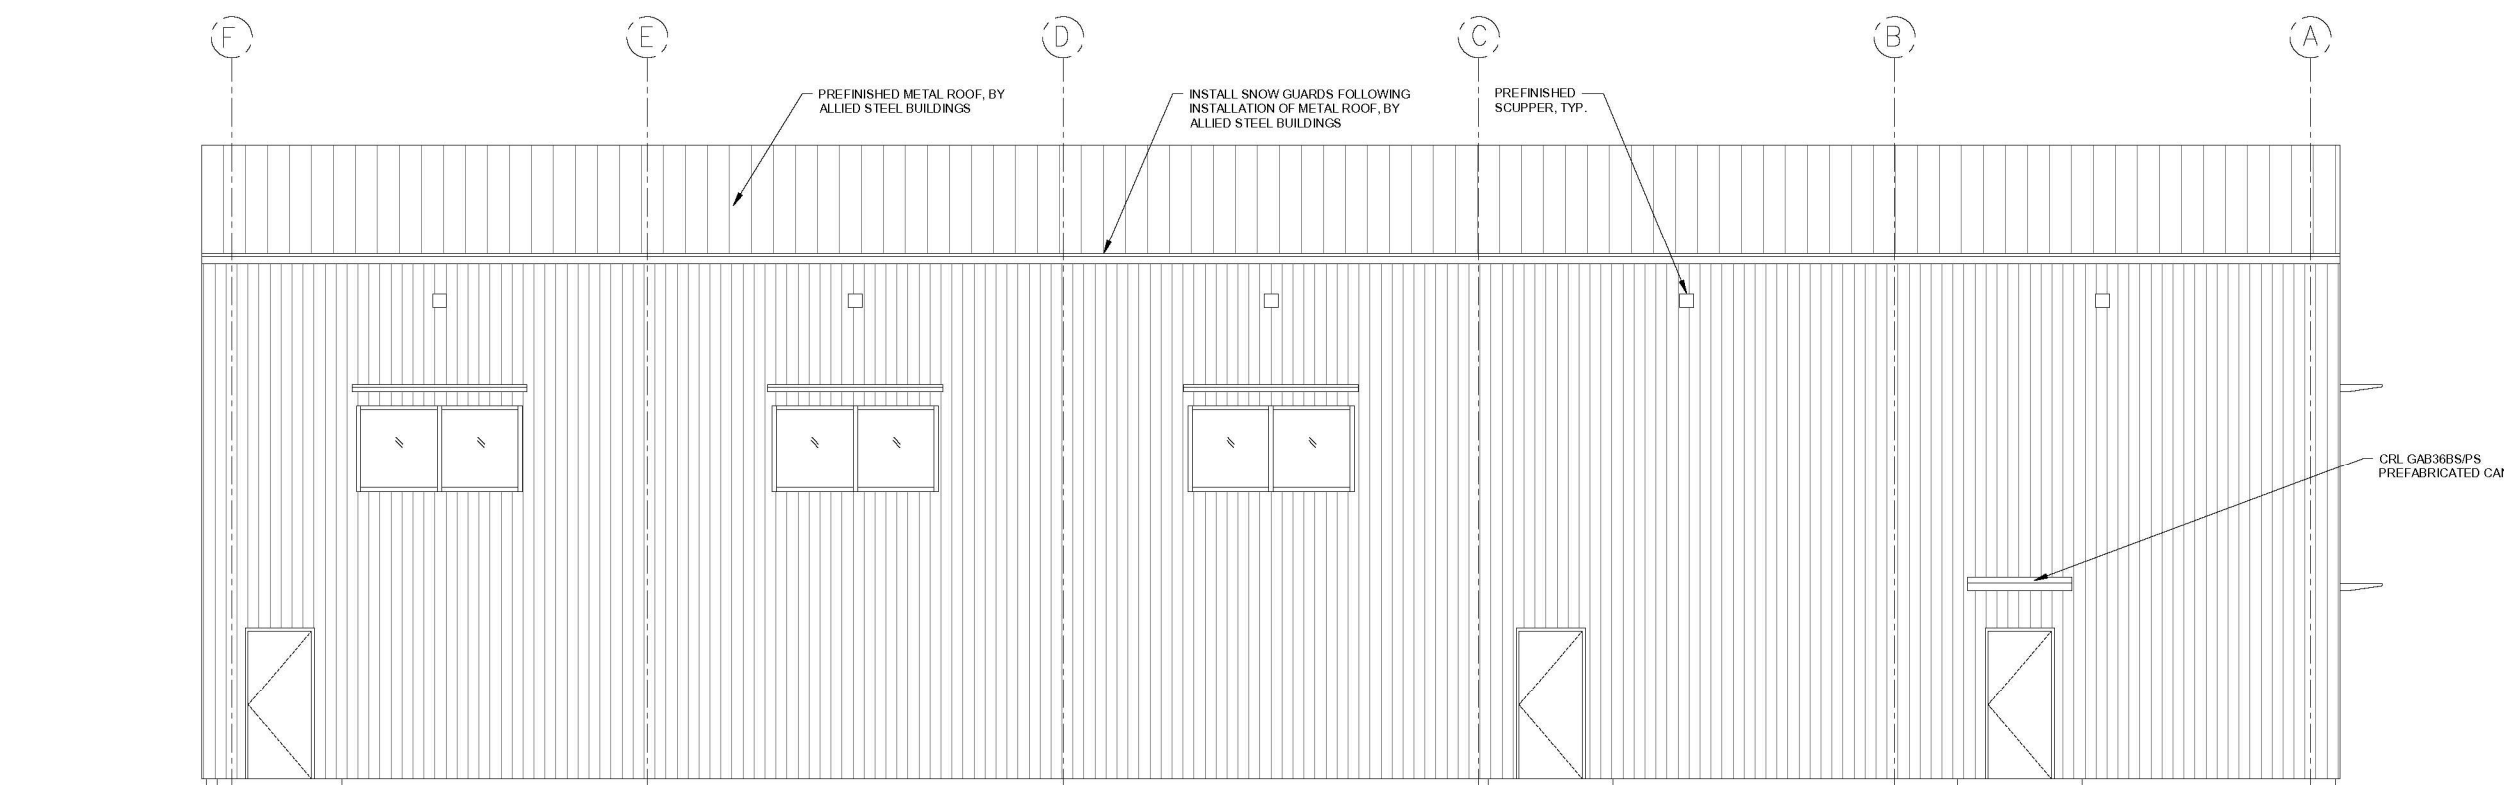

2 EAST ELEVATION
 A3 SCALE: 1 : 50

OFFICE & WAREHOUSE
 479 Highway 2,
 Gananoque, ON


CLIENT:
 ECO TREE CARE

ASTERISK
 ENGINEERING CORPORATION
 1450 Bath Road, Suite # 201,
 Kingston, ON,
 K7M 4X6
 (613) 542-2040 fax 1 613 280-1335
 www.asteriskengineering.com


ISSUED FOR	REV	DATE
Review	-	MAY 16, 2022

Do not scale drawings. Refer to Architectural drawings for dimensions. All elevations/dimensions shall be verified with Architectural drawings and any discrepancy shall be reported immediately to consultant. Read this drawing in conjunction with ALL applicable Architectural, Mechanical, electrical and other disciplines involved. This drawings are "design drawings" only and are not intended to be used as shop drawings.


LEGEND:

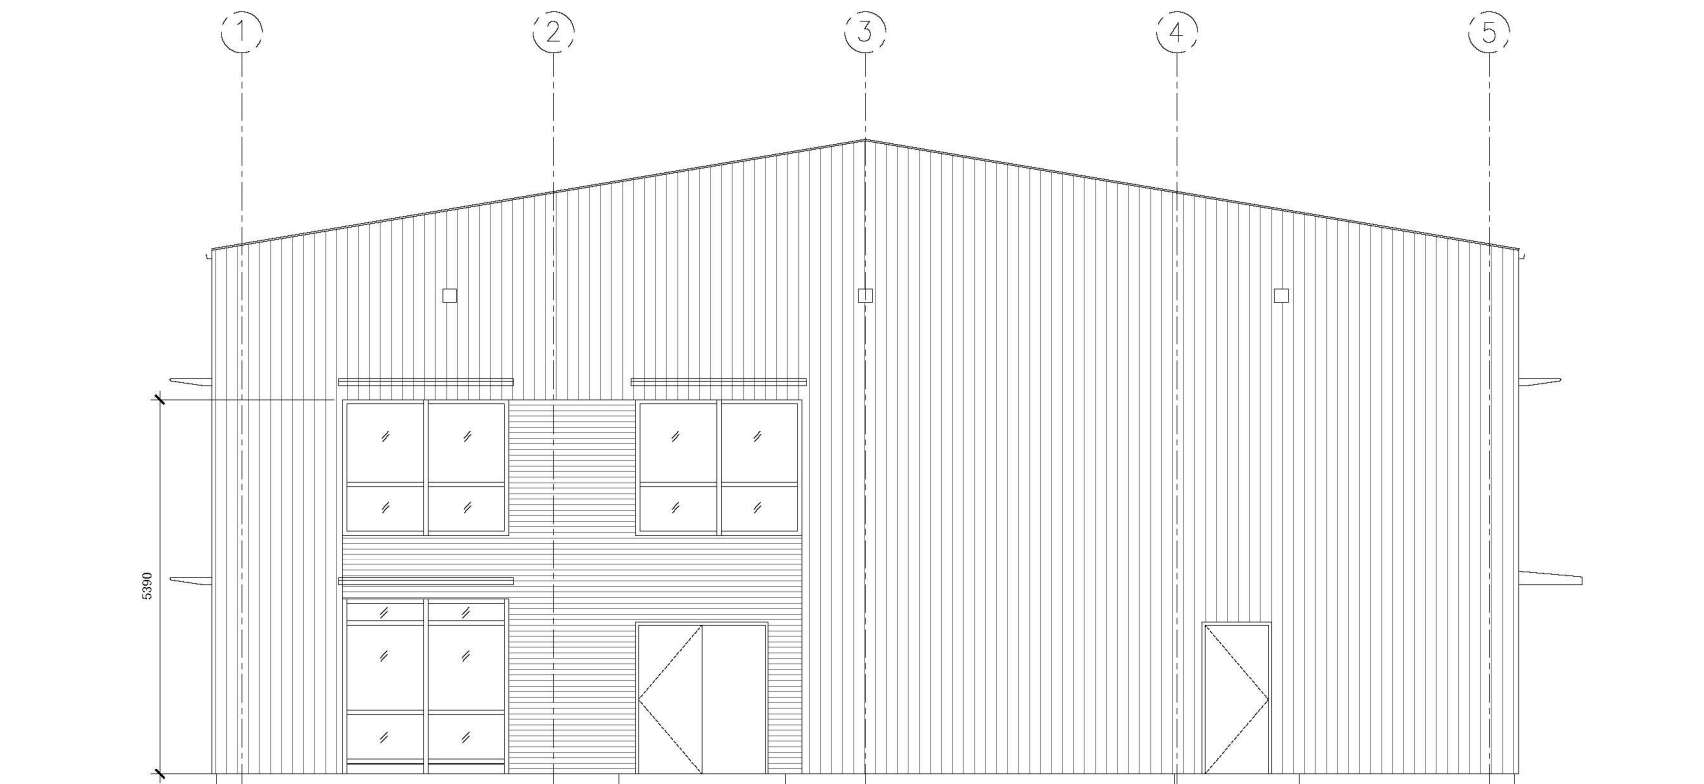

1 NORTH ELEVATION
 A4 SCALE: 1 : 50

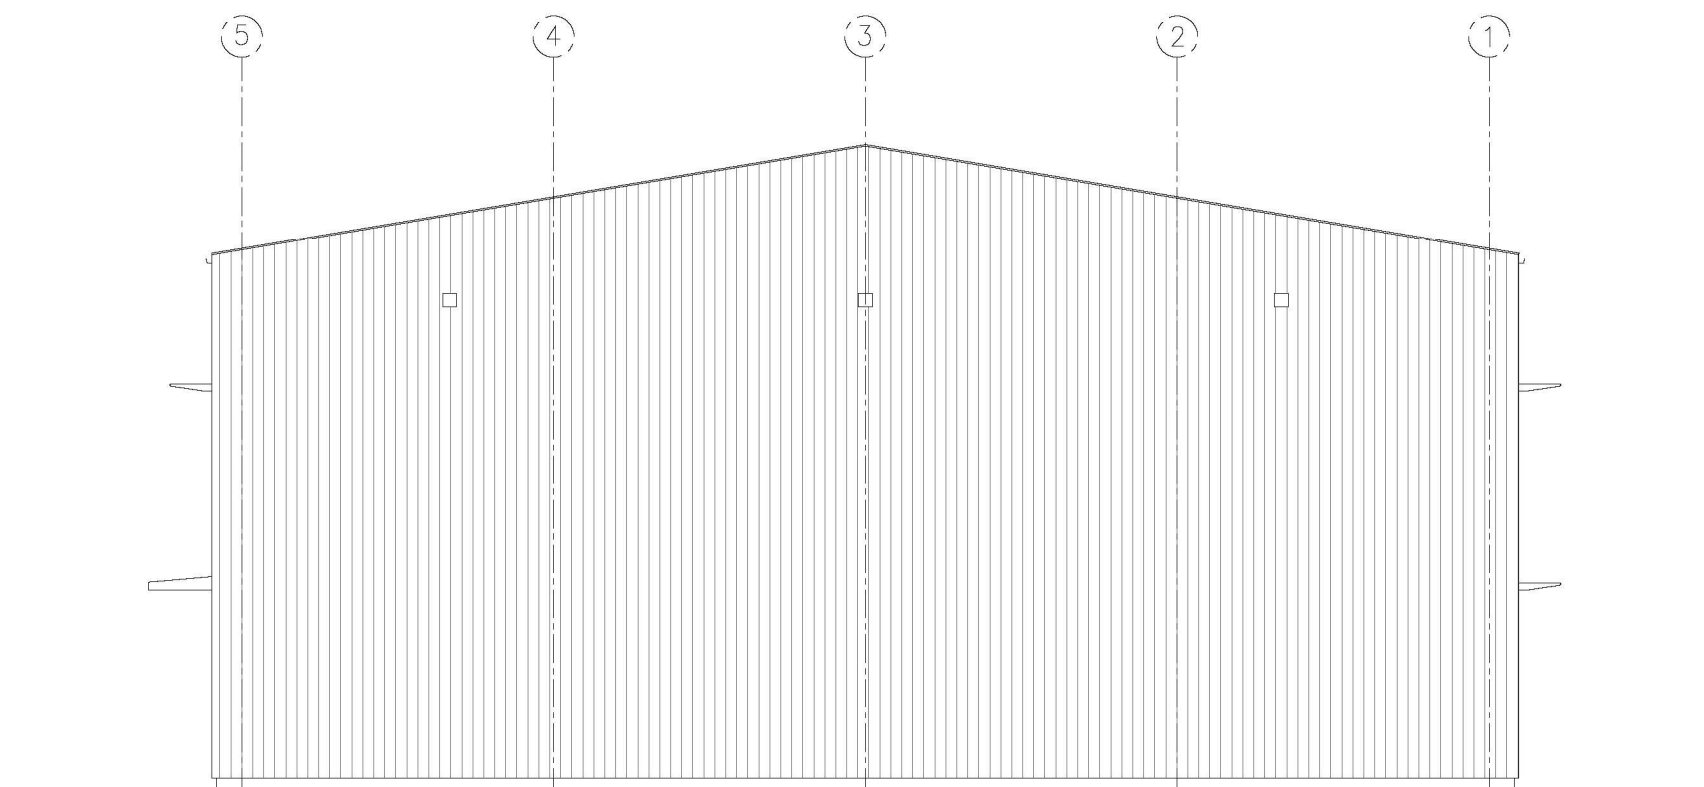

2 SOUTH ELEVATION
 A4 SCALE: 1 : 50

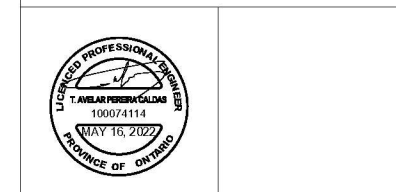

SCALE: AS NOTED UNITS: mm, UNO

DESIGNED: TC CHECKED: TC DRAWN: PMJC

DRAWING TITLE:

NORTH AND SOUTH ELEVATIONS

DRAWING No.: A4

PROJECT No.: 21-109

DATE: MAY 16, 2022