

OFFICE & WAREHOUSE
479 Highway 2,
Gananoque, ON


CLIENT:
ECO TREE CARE



ISSUED FOR	REV	DATE
Review	-	MAY 16, 2022

Do not scale drawings. Refer to Architectural drawings for dimensions. All elevations/dimensions shall be verified with Architectural drawings and any discrepancy shall be reported immediately to consultant.
Read this drawing in conjunction with ALL applicable Architectural, Mechanical, electrical and other disciplines involved.
This drawings are "design drawings" only and are not intended to be used as shop drawings.

LEGEND:

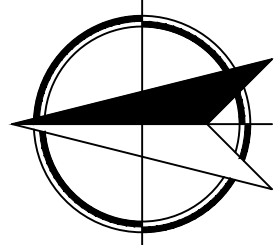


SCALE: AS NOTED UNITS: mm, UNO

DESIGNED: TC	CHECKED: TC	DRAWN: PMJC
-----------------	----------------	----------------


DRAWING TITLE:

GROUND FLOOR PLAN

DRAWING No.:	A1
PROJECT No.:	21-109
DATE:	MAY 16, 2022

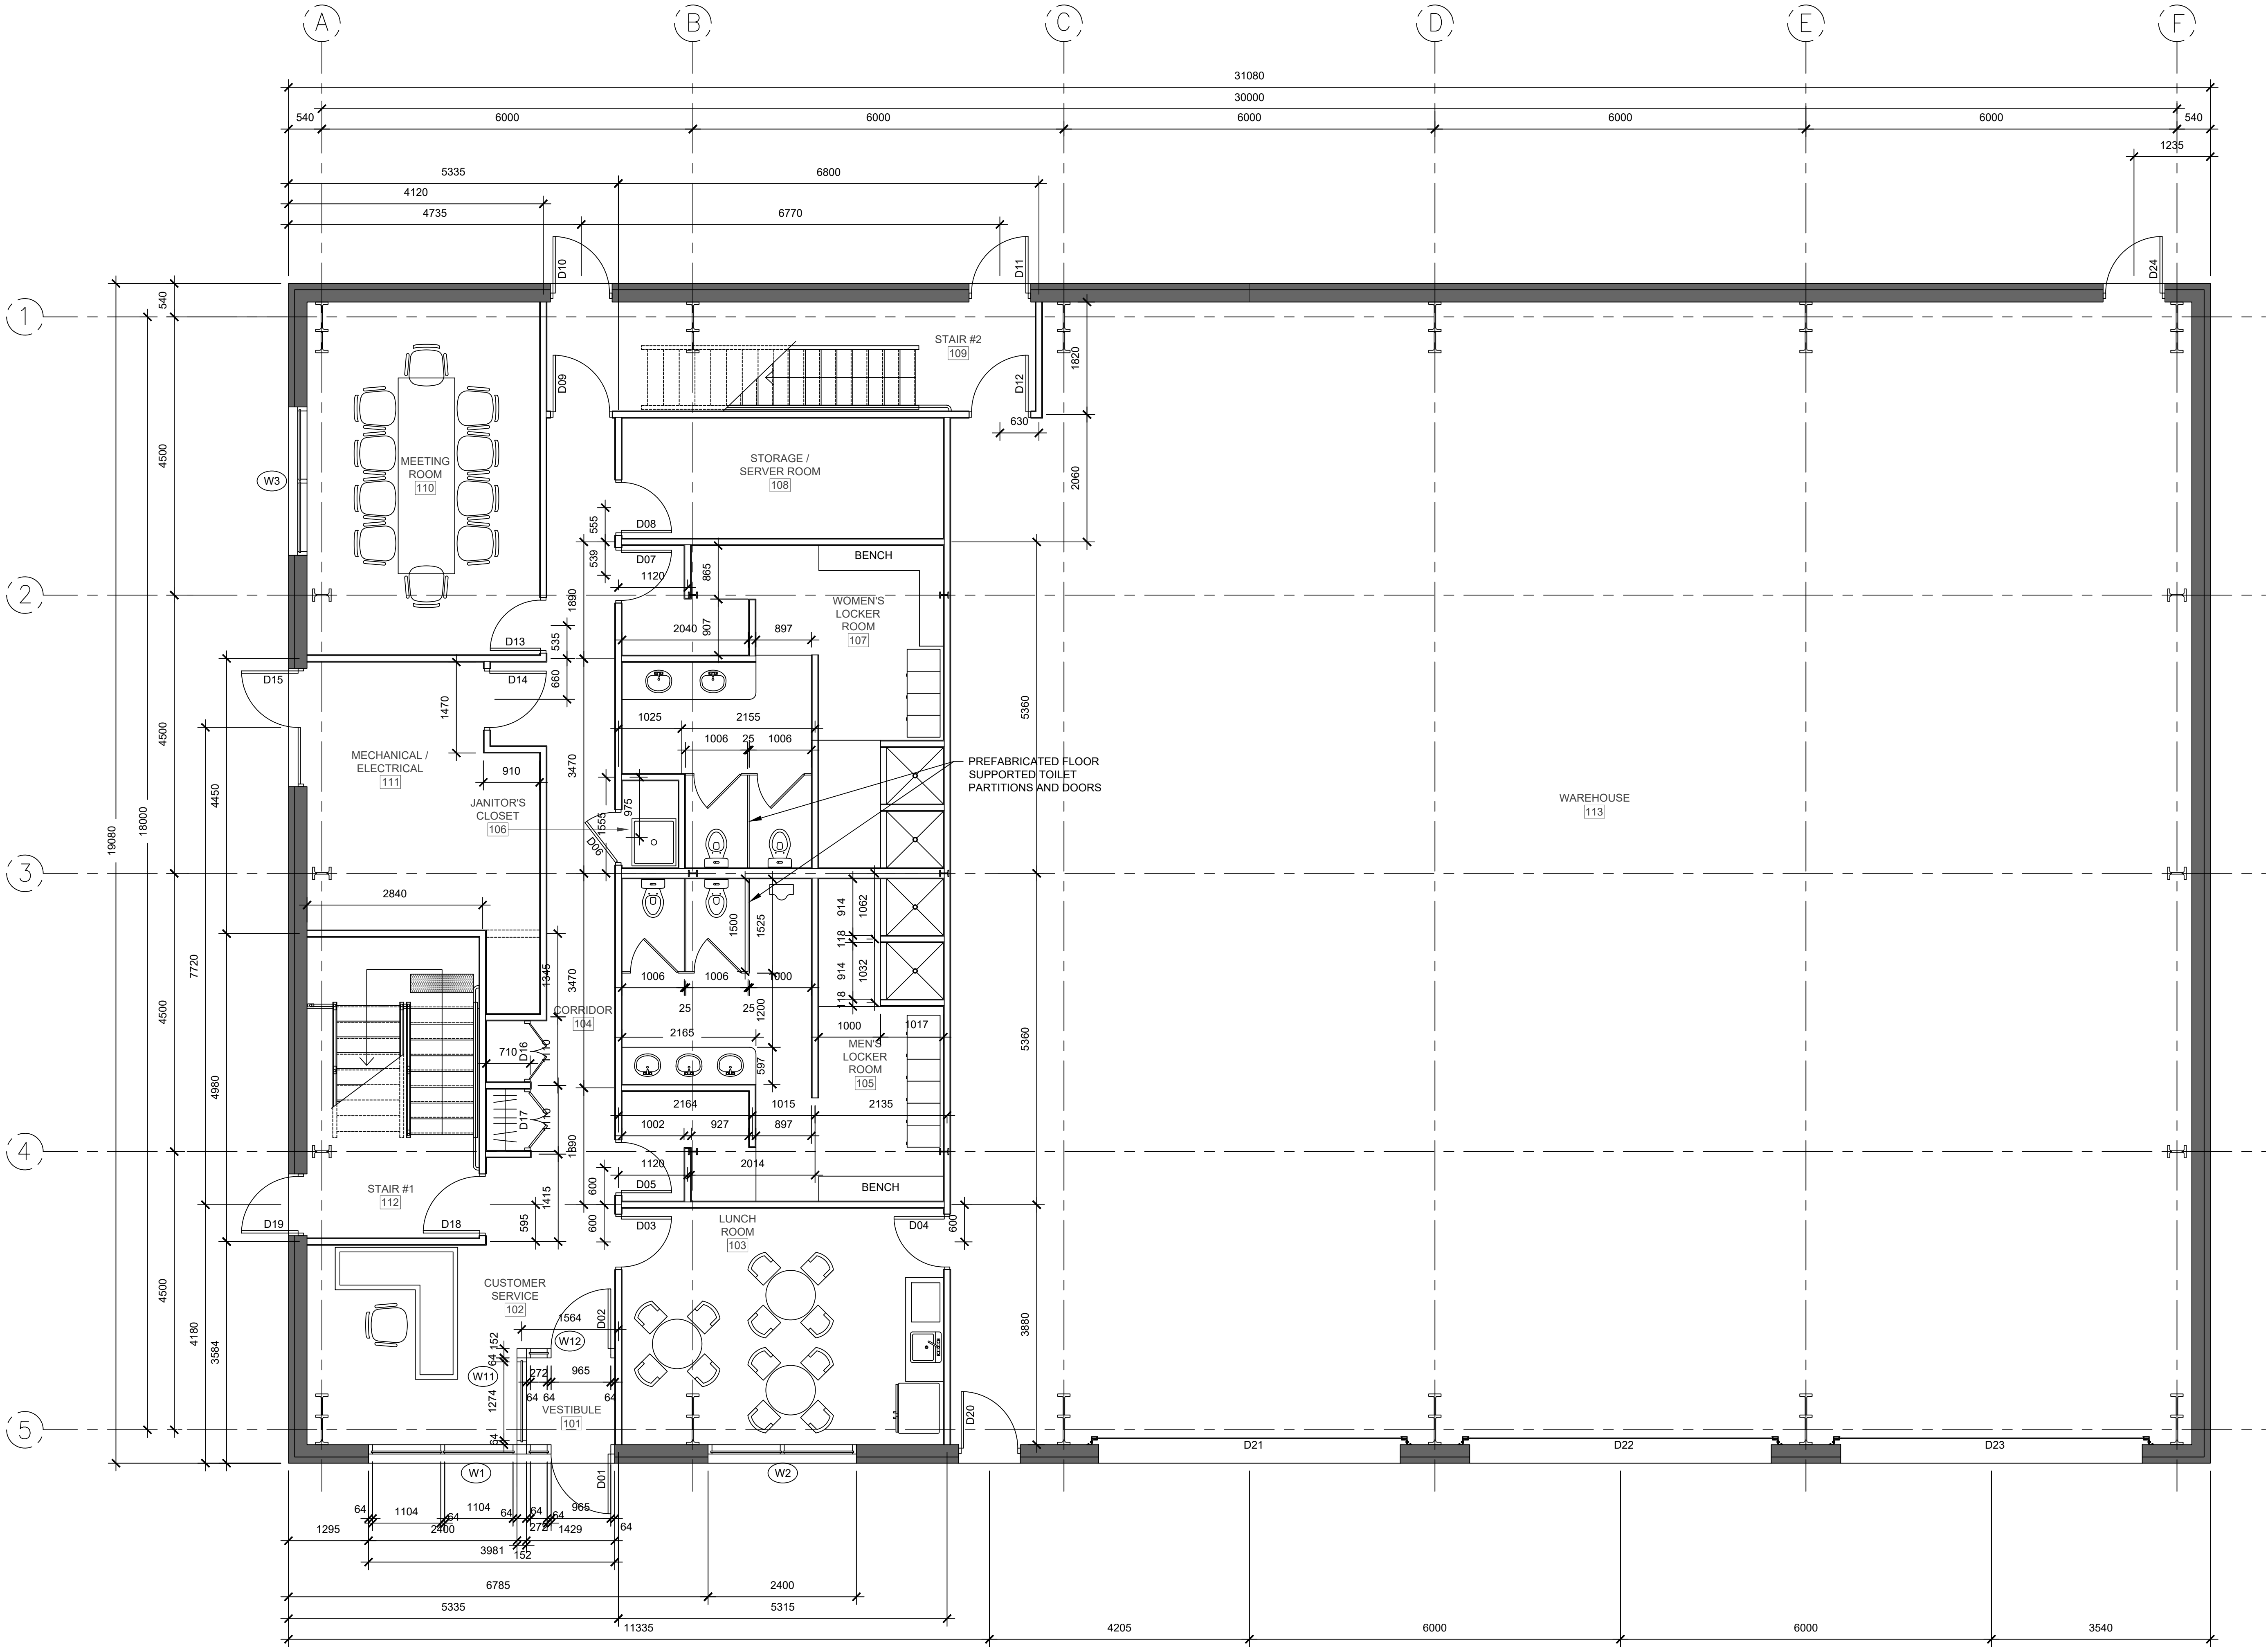

1 GROUND FLOOR PLAN
A1 SCALE: 1 : 50

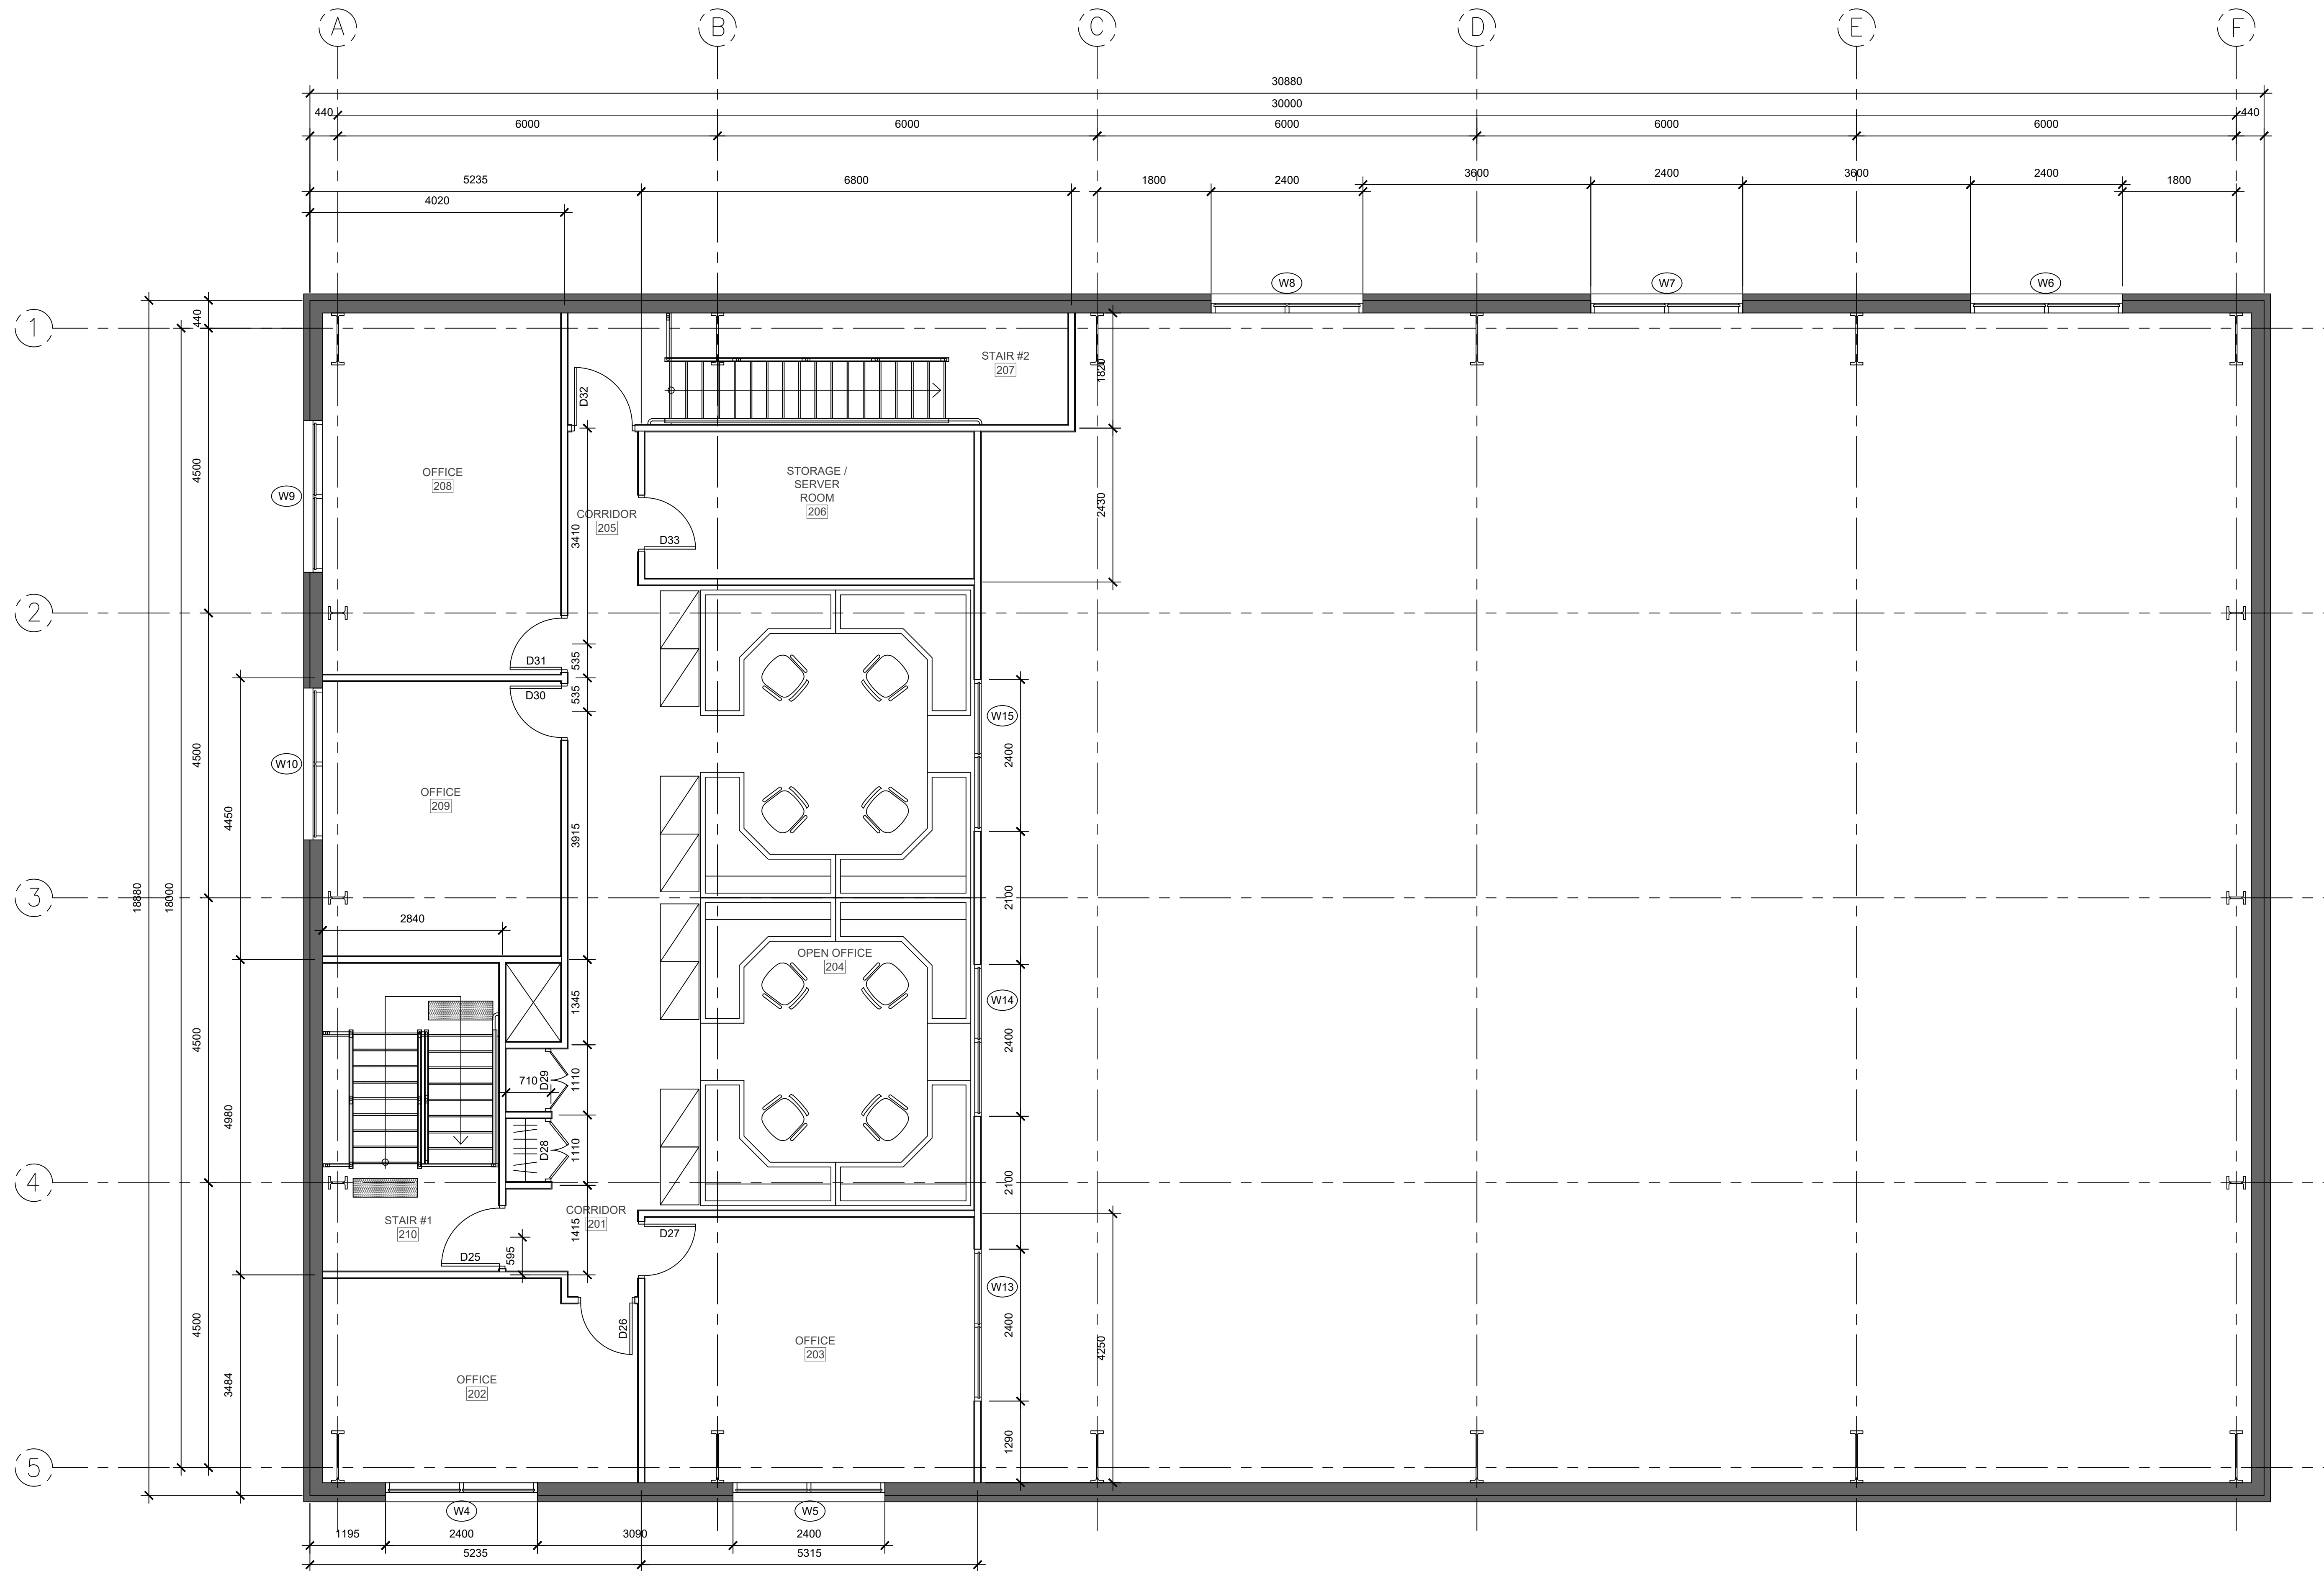

OFFICE & WAREHOUSE

479 Highway 2,
Gananoque, ON


CLIENT:
ECO TREE CARE



ISSUED FOR	REV	DATE
Review	-	MAY 16, 2022

Do not scale drawings. Refer to Architectural drawings for dimensions. All elevations/dimensions shall be verified with Architectural drawings and any discrepancy shall be reported immediately to consultant.
Read this drawing in conjunction with ALL applicable Architectural, Mechanical, electrical and other disciplines involved.
This drawings are "design drawings" only and are not intended to be used as shop drawings.

LEGEND:

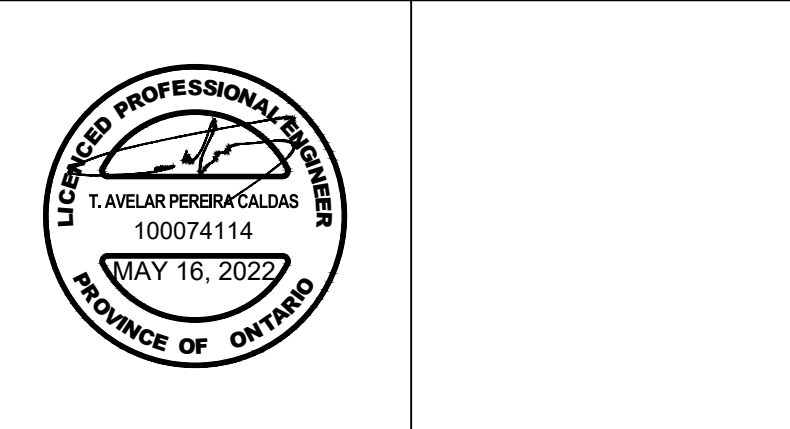

SCALE: AS NOTED UNITS: mm, UNO

DESIGNED: TC	CHECKED: TC	DRAWN: PMJC
-----------------	----------------	----------------

DRAWING TITLE:

SECOND FLOOR
PLAN

DRAWING No.:	A2
PROJECT No.:	21-109
DATE:	MAY 16, 2022

OFFICE & WAREHOUSE
479 Highway 2,
Gananoque, ON

CLIENT:
ECO TREE CARE




ISSUED FOR	REV	DATE
Review	-	MAY 16, 2022


Do not scale drawings. Refer to Architectural drawings for dimensions. All elevations/dimensions shall be verified with Architectural drawings and any discrepancy shall be reported immediately to consultant.
Read this drawing in conjunction with ALL applicable Architectural, Mechanical, electrical and other disciplines involved.
This drawings are "design drawings" only and are not intended to be used as shop drawings.

LEGEND:


			
SCALE: AS NOTED		UNITS: mm, UNO	
DESIGNED: TC	CHECKED: TC	DRAWN: PMJC	
DRAWING TITLE:			
WEST AND EAST ELEVATIONS			
DRAWING No.:		A3	
PROJECT No.:		21-109	
DATE:		MAY 16, 2022	

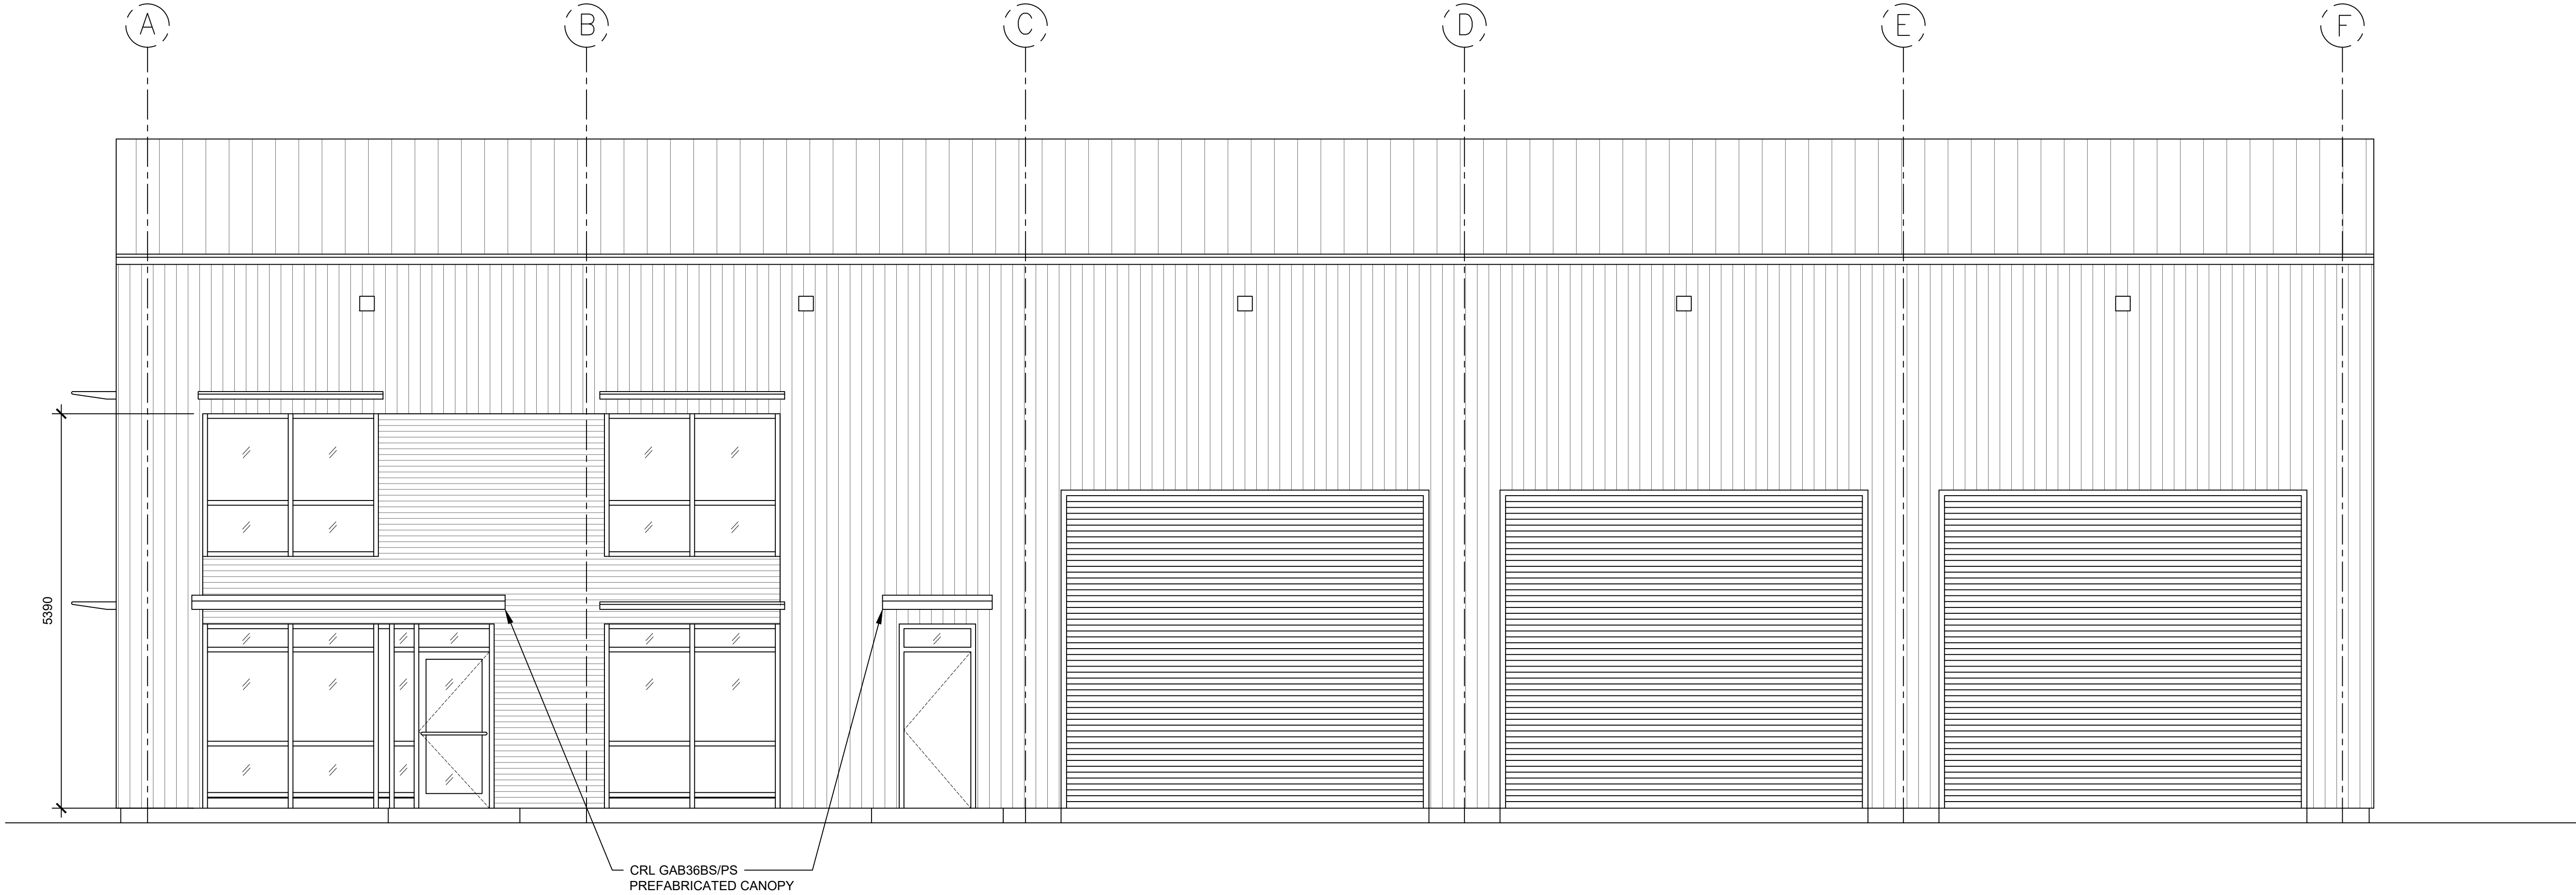


1 WEST ELEVATION
A3 SCALE: 1 : 50

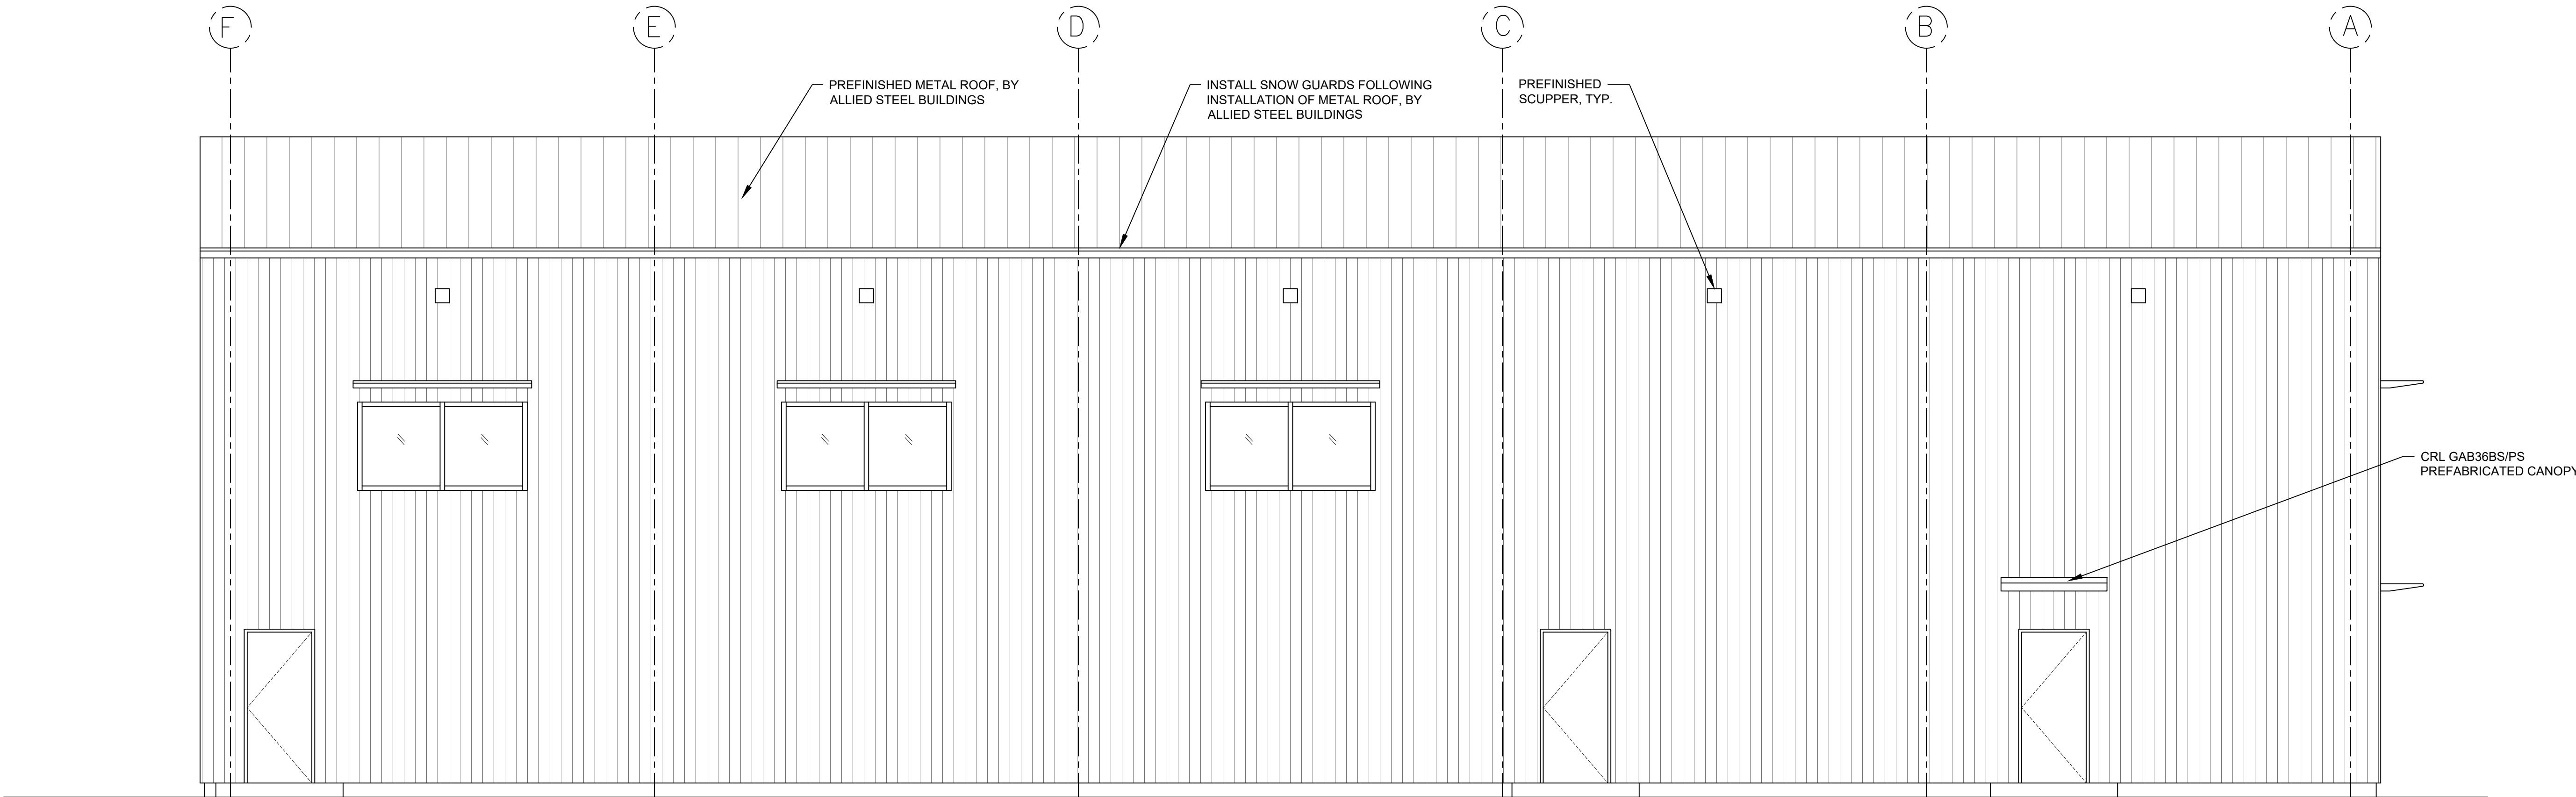

2 EAST ELEVATION
A3 SCALE: 1 : 50

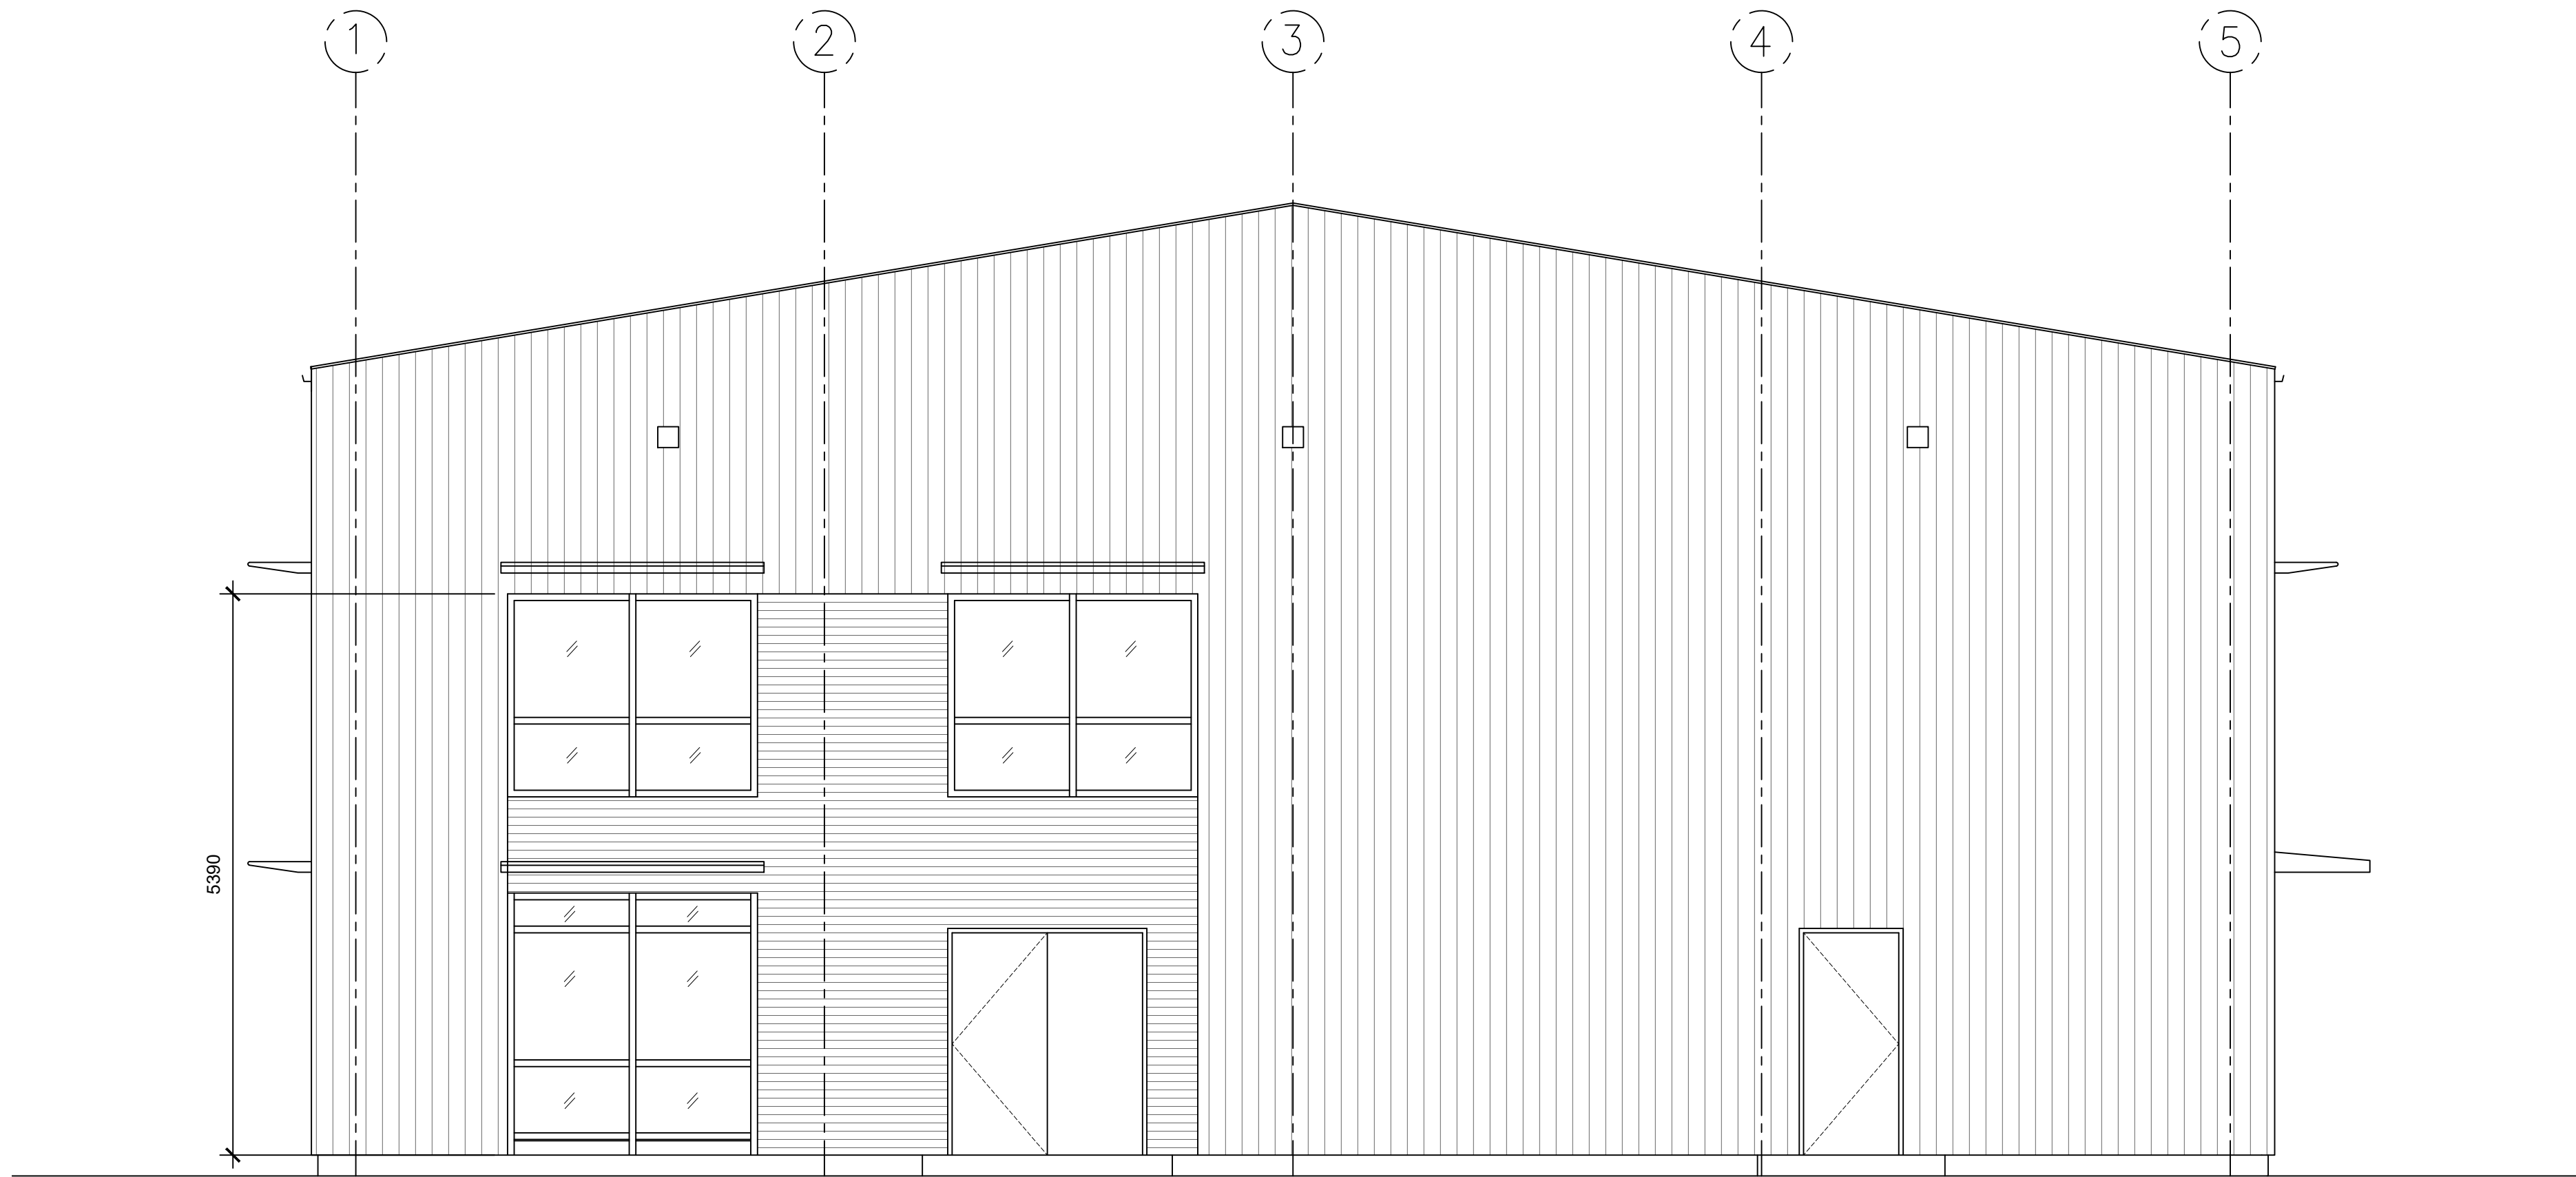

1 NORTH ELEVATION
A4 SCALE: 1 : 50

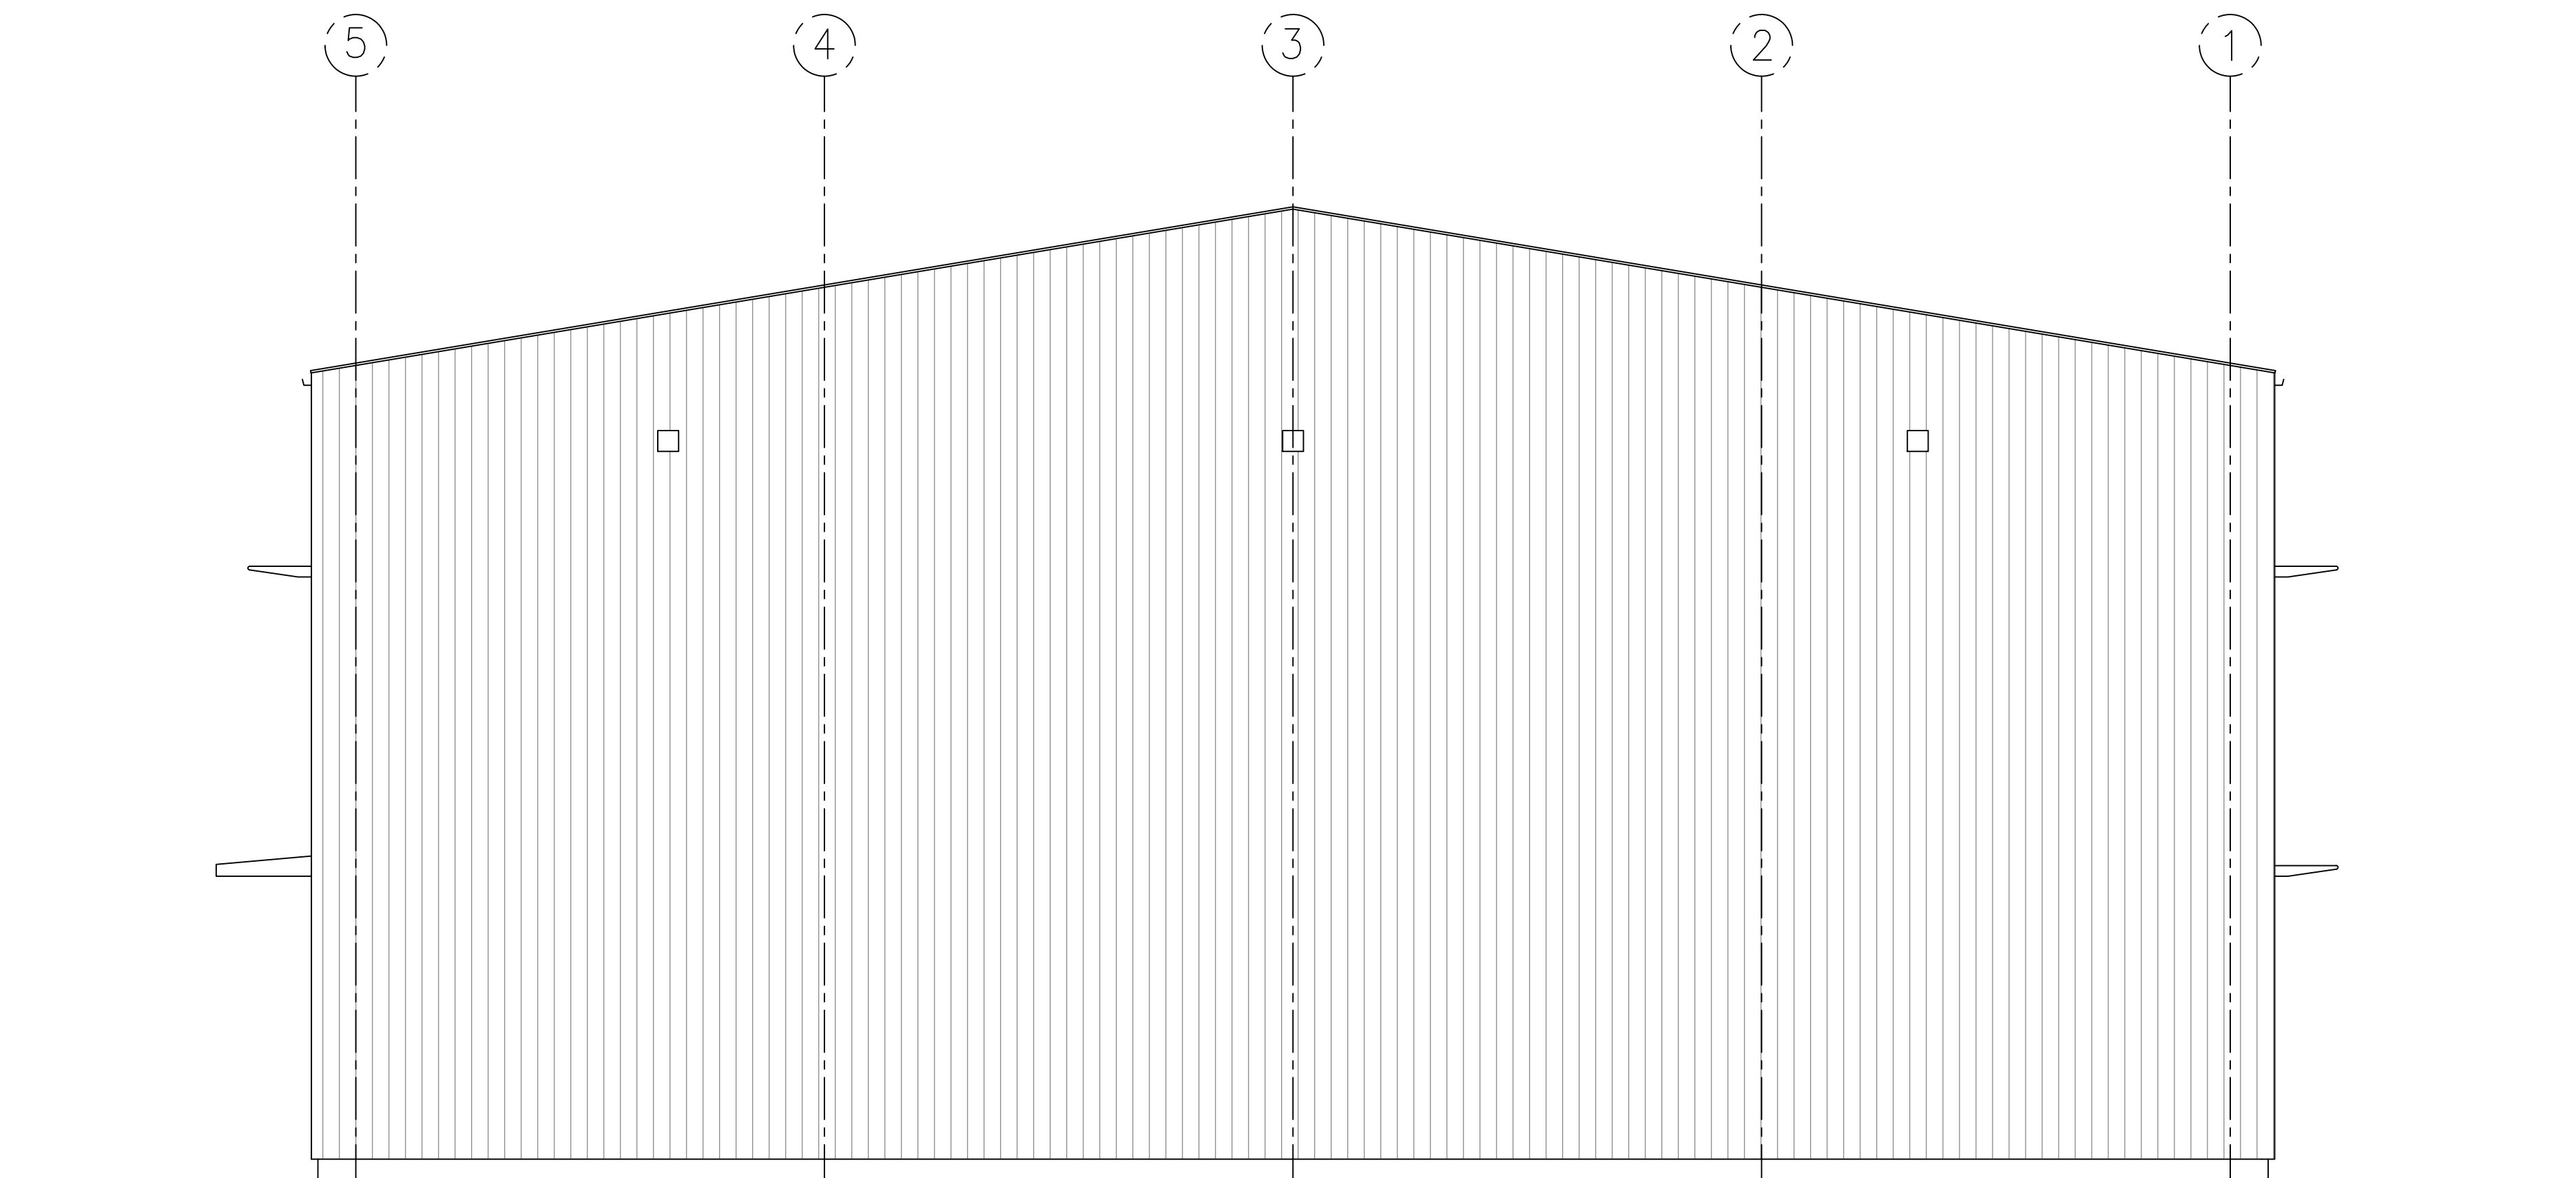

2 SOUTH ELEVATION
A4 SCALE: 1 : 50

OFFICE & WAREHOUSE

479 Highway 2,
Gananoque, ON

CLIENT:

ECO TREE CARE

ASTERISK
ENGINEERING CORPORATION
1480 Bath Road, Suite # 201,
Kingston, ON,
K7M 4X6
(613) 542-2040 fax 1 613 280-1335
www.asteriskengineering.com

ISSUED FOR	REV	DATE
Review	-	MAY 16, 2022

Do not scale drawings. Refer to Architectural drawings for dimensions. All elevations/dimensions shall be verified with Architectural drawings and any discrepancy shall be reported immediately to consultant.

Read this drawing in conjunction with ALL applicable Architectural, Mechanical, electrical and other disciplines involved.

This drawings are "design drawings" only and are not intended to be used as shop drawings.

LEGEND:

		
SCALE: AS NOTED		UNITS: mm, UNO
DESIGNED: TC	CHECKED: TC	DRAWN: PMJC
DRAWING TITLE:		
NORTH AND SOUTH ELEVATIONS		
DRAWING No.:	A4	
PROJECT No.:	21-109	
DATE:	MAY 16, 2022	