




EXTERIOR FINISH SCHEDULE											
CODE	ITEM	APPROVED SPECIFICATION	APPROVED COLOUR & MAKE		LEGEND	CODE	ITEM	APPROVED SPECIFICATION	APPROVED COLOUR & MAKE		LEGEND
CL.1	EXTERIOR WALL (WHITE PANELS ABOVE DINING ROOM WINDOWS)	PRE-FINISHED ALUMINUM COMPOSITE MATERIAL (ACM) PANELS WITH HIDDEN FASTENERS	MAKE :	ALCOTEX		CL.5	EXTERIOR WALL (DARK GREY FOUNDATION WALL)	PRE-FINISHED ALUMINUM PROFILE CLADDING WITH HIDDEN FASTENERS.	MAKE :	KNOTWOOD – KED150	
			COLOR CODE :	DM 1102					COLOR :	INTERPON D2525, TITANIUM PEARL, MATT YY263A	
CL.2	UNDERSIDE OF BOOMERANG (SOFFIT)	PRE-FINISHED ALUMINUM COMPOSITE MATERIAL (ACM) PANELS WITH HIDDEN FASTENERS	MAKE :	ALCOTEX		FL.1	FLASHING (PARAPET), DRIP FLASHING (BETWEEN FOUNDATION WALL & EXTERIOR WALL SIDING)	PREFINISHED SHEET METAL	TO MATCH	CL.1	
			COLOR CODE :	DM 1110							
CL.3	EXTERIOR WALL (WOOD GRAIN)	PRE-FINISHED ALUMINUM PROFILE CLADDING WITH HIDDEN FASTENERS.	MAKE :	KNOTWOOD – KED150		FL.2	FLASHING (BOOMERANG)	PREFINISHED SHEET METAL	TO MATCH	CL.2	
			COLOR :	KNOTWOOD ATLANTIC CEDAR							
CL.4	PORTICO (FRONT & SIDE ENTRANCE DOORS)	PRE-FINISHED ALUMINUM COMPOSITE MATERIAL (ACM) PANELS WITH HIDDEN FASTENERS	MAKE :	ALCOTEX		PW1	PLYWOOD BACKING	¾” PLYWOOD BETWEEN FRAME			
			COLOR CODE :	DM 1110							
			COLOR NAME :	PURE ORANGE							

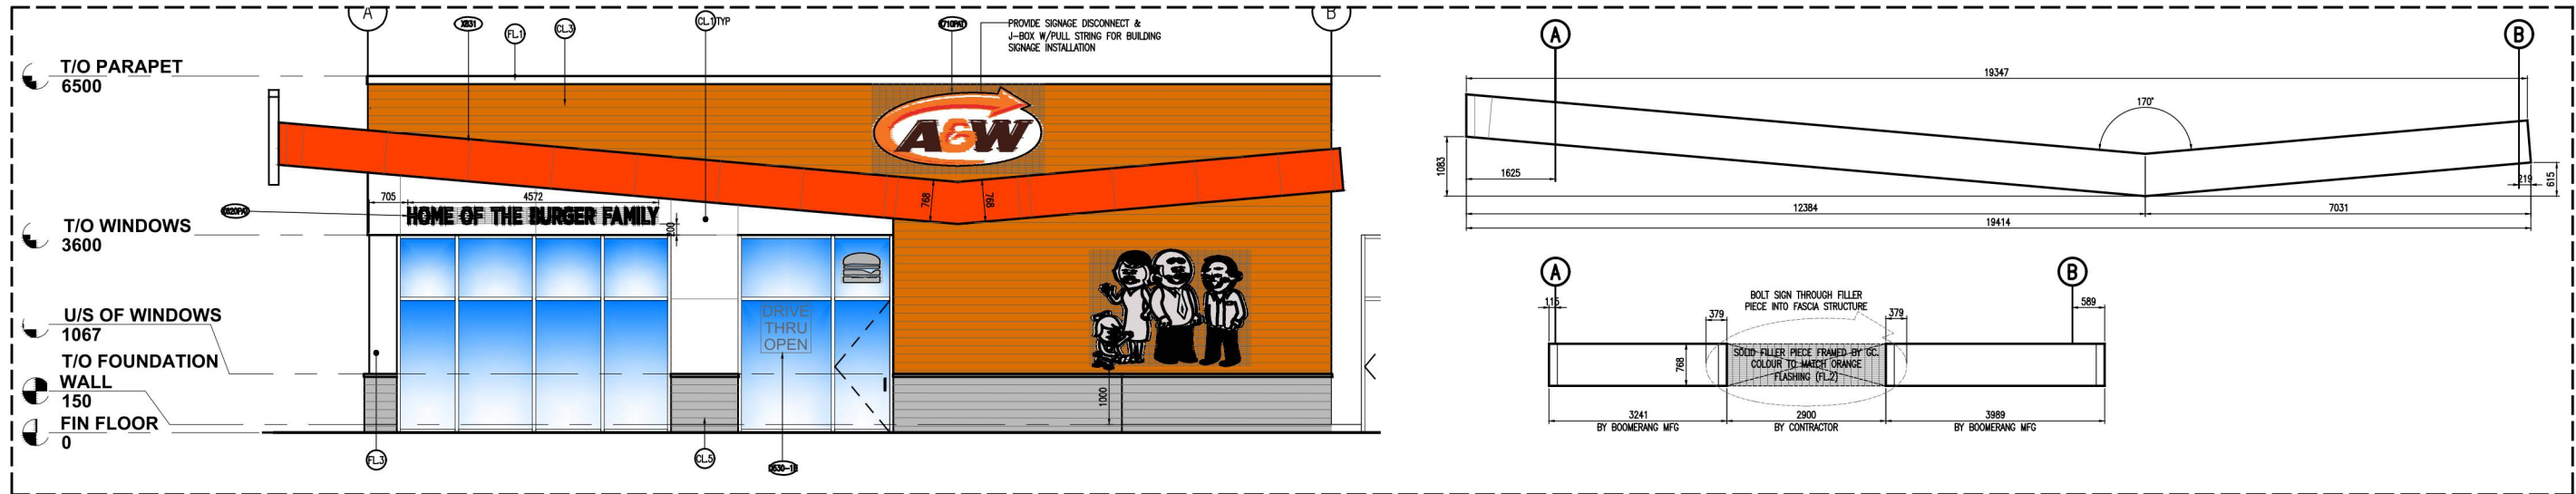

1 EXTERIOR ELEVATION: FRONT FACADE
SCALE: 1:125

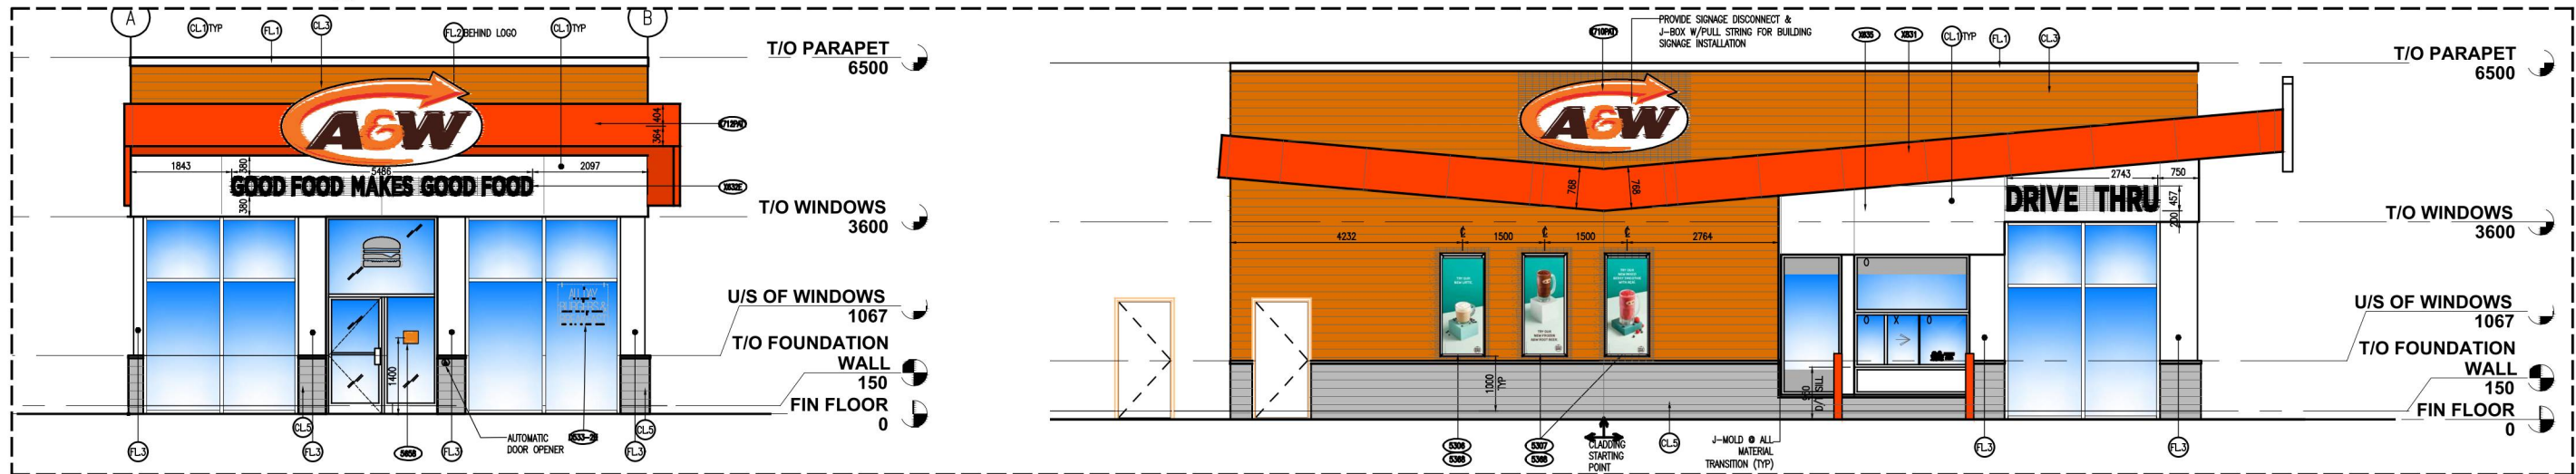

2 EXTERIOR ELEVATION: SIDE FACADE
SCALE: 1:125

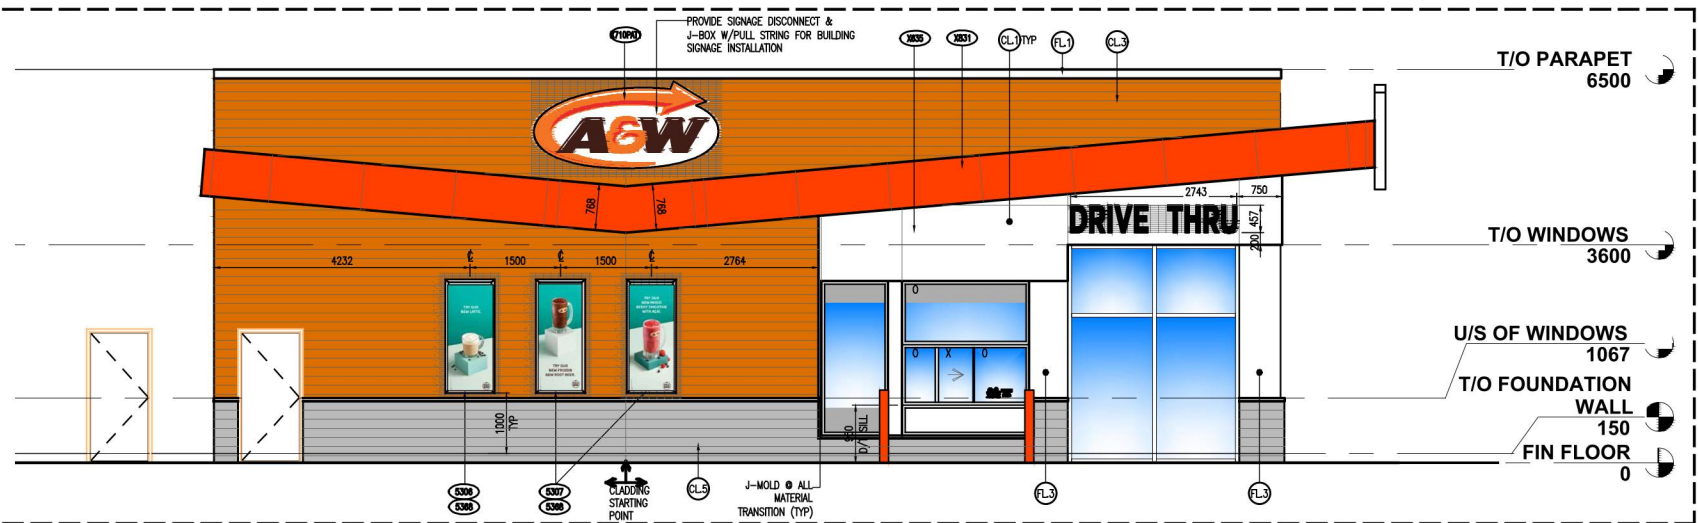

3 EXTERIOR ELEVATION: DRIVE THRU/ REAR FACADE
SCALE: 1:125

REVISIONS		
No.	DESCRIPTION	DATE
01	ISSUED FOR APPROVAL	2023.11.27
02	RE-ISSUED FOR APPROVAL	2023.11.28



Project
A&W RESTAURANT
357 HWY 2
GANANOQUE, ON.

DRAWING TITLE
**FEASIBILITY
EXTERIOR ELEVATIONS**

Date Created
MARCH 13TH 2023

A&W No.
21047

Drawn By
AM

Concept
ENDCAP

Page Number
FE-05

Scale
1:150

Checked By
LM