


1 SITE PLAN
A0.1 SCALE 1 : 250



3	JUN.24.25	REVISED	
2	MAY.29.25	REVISED	
1	FEB.21.23	INITIAL DRAFT	
No.	DATE	DESCRIPTION	BY

REVISIONS

DETAIL REFERENCE SYMBOL	
<div><div>X</div><div>Y</div></div>	detail No. X drawing No. Y

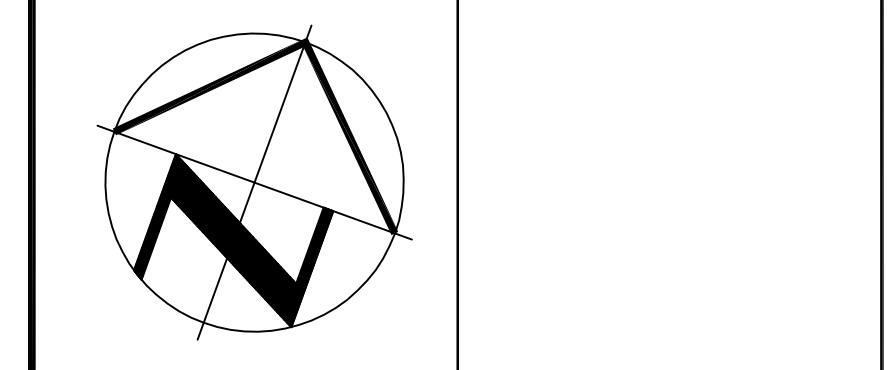

DRAWINGS MUST NOT BE SCALED
CONTRACTOR SHALL VERIFY AND BE RESPONSIBLE
FOR ALL DIMENSIONS AND SHALL REPORT ANY DIS-
CREPANCY TO THE ARCHITECT BEFORE PROCEEDING
WITH ANY WORK.

PROJECT:
EXISTING SLEEP CABIN

LOCATION:
405 DOWNIE ISLAND

FOR:
SONGWOOD CONTRACTING LTD

DRAWING:
SITE PLAN

DWG. BY:			SCALE	DRAWING No. <
----------	--	--	-------	--