




ROOF PLAN
SCALE: $\frac{3}{16}'' = 1'-0''$

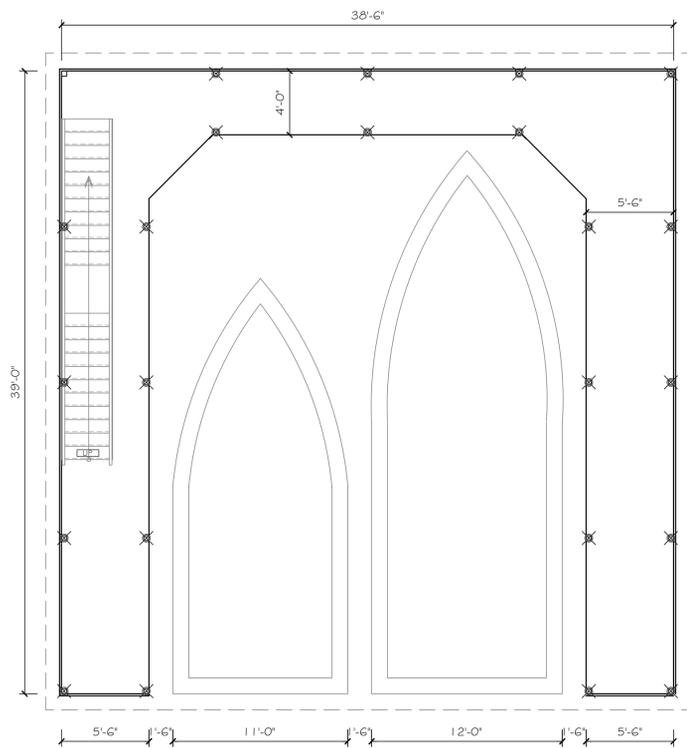


FLOOR PLAN
SCALE: $\frac{3}{16}'' = 1'-0''$

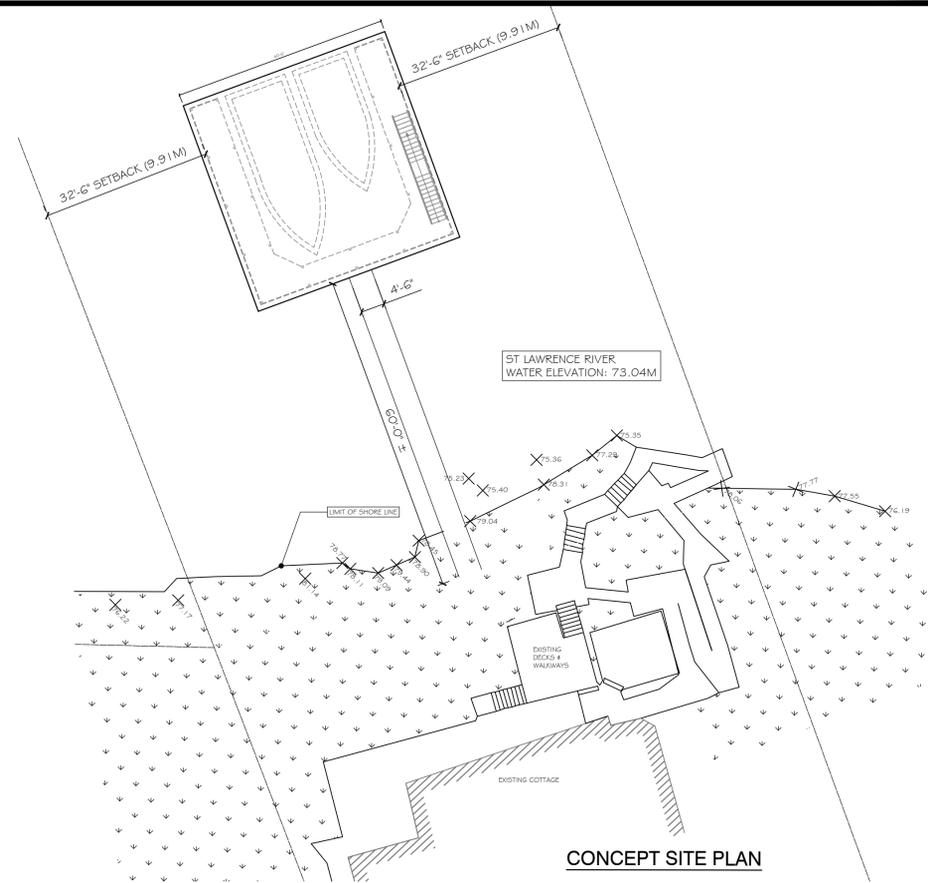


CONCEPT SITE PLAN

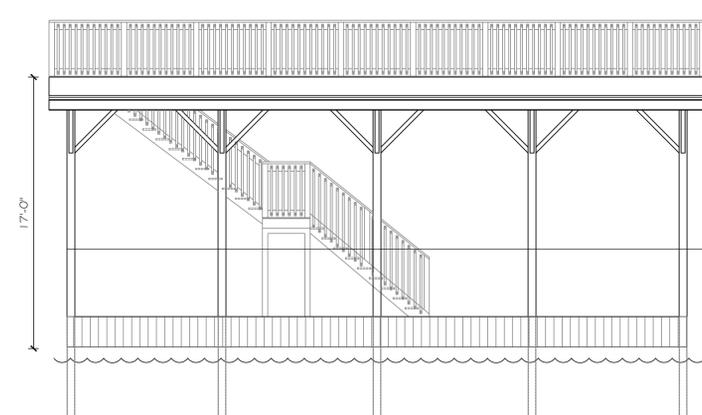


LEFT ELEVATION
SCALE: $\frac{3}{16}'' = 1'-0''$

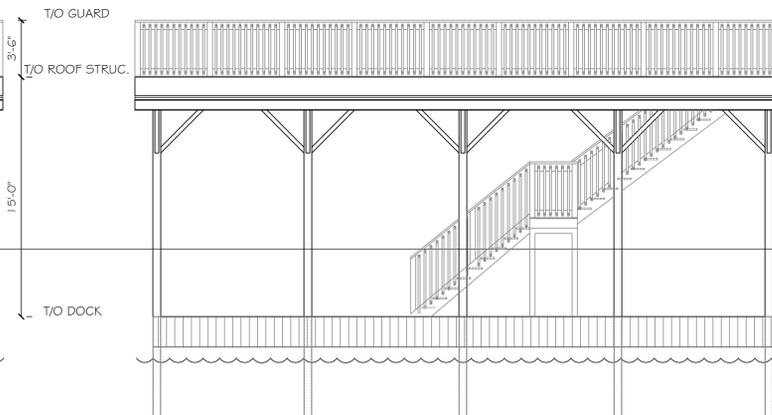

RIGHT ELEVATION
SCALE: $\frac{3}{16}'' = 1'-0''$

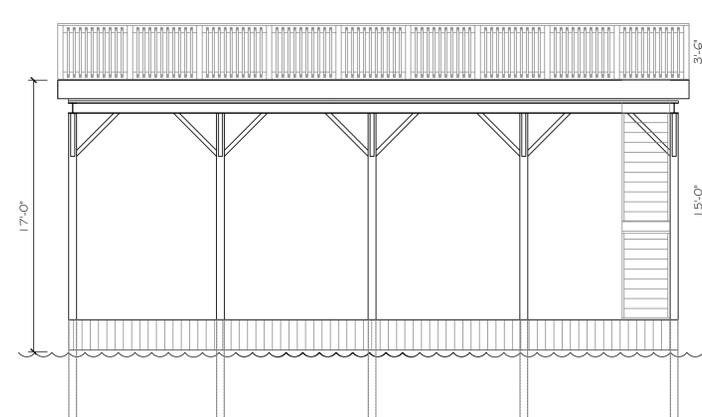


BACK ELEVATION
SCALE: $\frac{3}{16}'' = 1'-0''$

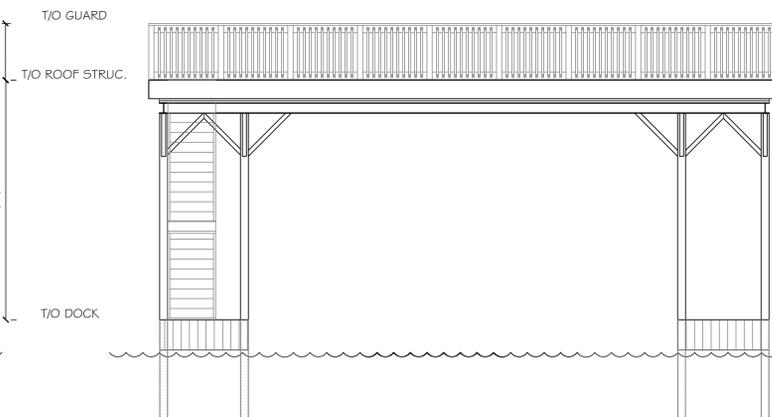

FRONT ELEVATION
SCALE: $\frac{3}{16}'' = 1'-0''$

No.	By	Date	Revisions
1	B.O.B.	2025 11 13	ISSUED FOR REVIEW

All drawings, specifications and related documents are the copyright property of the Engineer and must be returned upon request. Reproduction of drawings, specifications, and related documents in part or whole is forbidden without the Engineer's written permission.
The contractor must check and verify all dimensions on the job prior to start of construction.
DRAWINGS ARE NOT TO BE SCALED

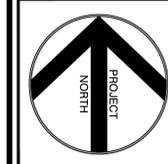

EASTERN
ENGINEERING GROUP INC.
CONSULTING ENGINEERS
Apex Building
207 - 100 Strowger Blvd.
Brockville, Ont. K6V 5J9
Telephone: (613) 345-0400
Facsimile: (613) 345-0008
www.EastEng.com

Project Title:
ROSS MACDOUGALL BOATHOUSE
158 HILL ISLAND

Drawing Title:
BOATHOUSE CONCEPT PLAN & ELEVATIONS

Design: BDC	Checked: BDC	Approved:	Project No.: 11645
Drawn: B.O.B.	Checked: BDC	Date: 2025 11 13	Contract No.:
Scale: Horizontal: 1/16" = 1'-0" Vertical: 1/8" = 1'-0"		Drawing No.:	S1
Vertical: 1/8" = 1'-0"		REV DATE:	3/4/2025