


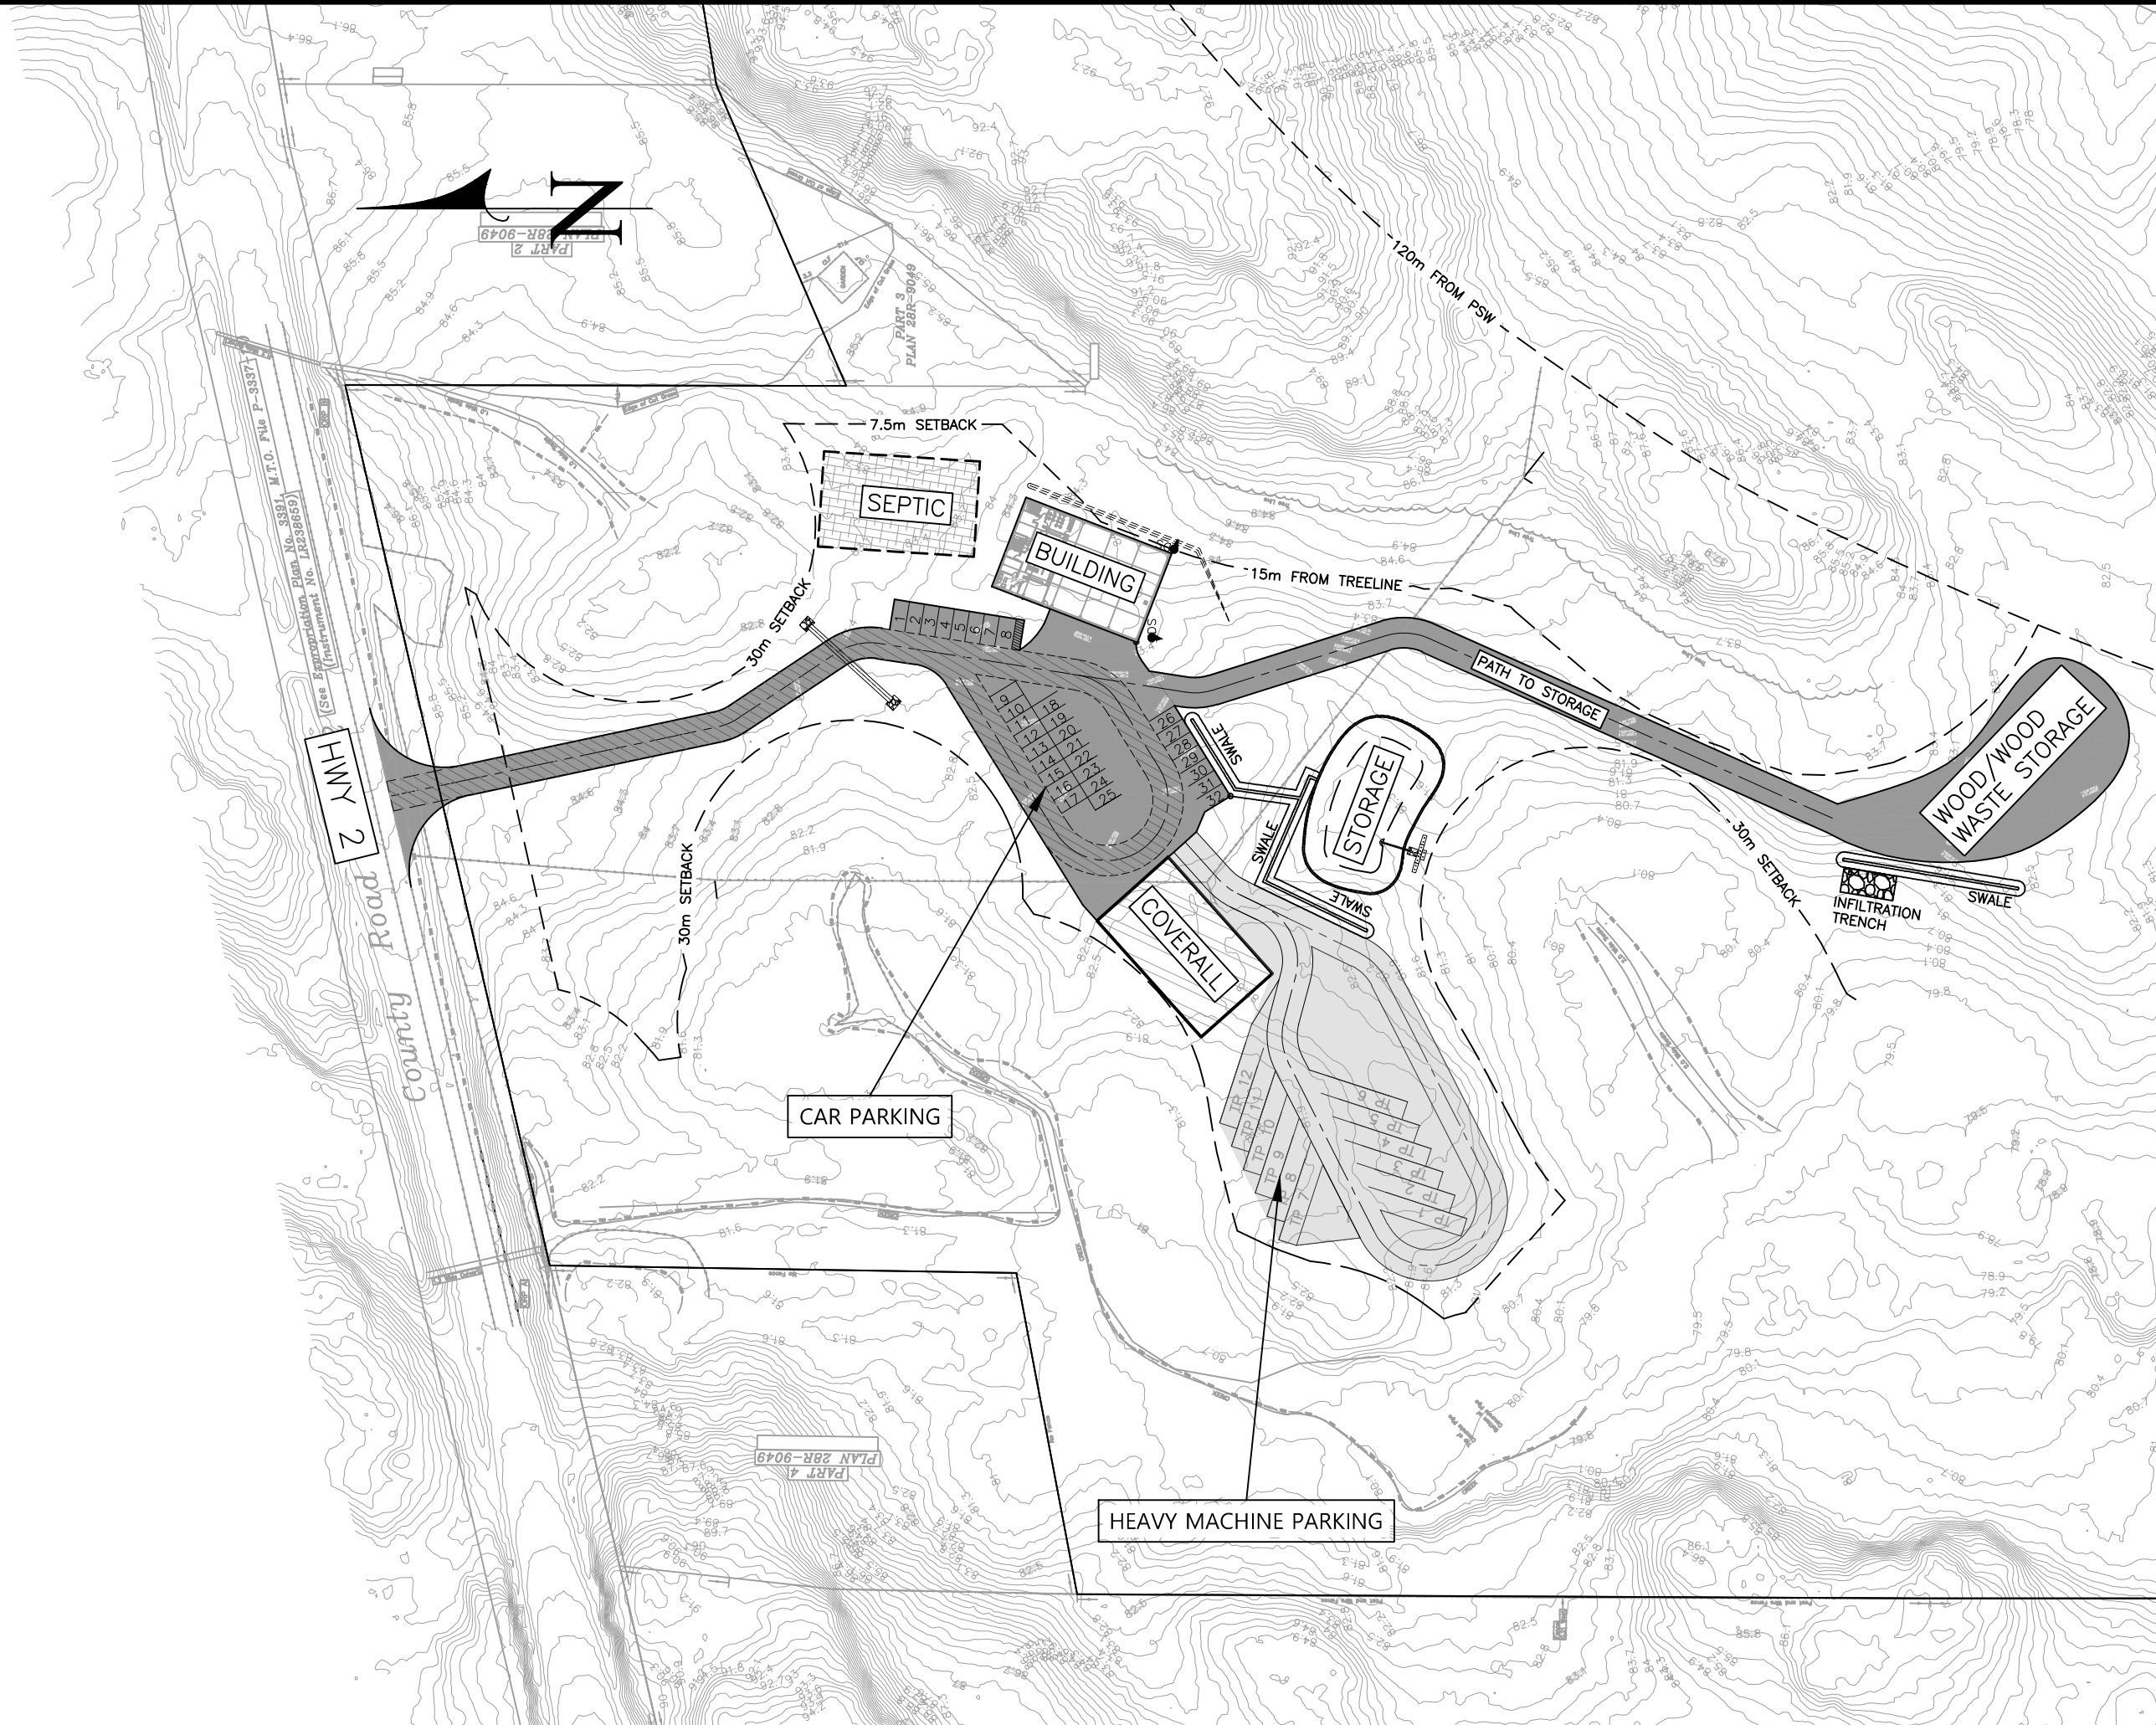

OFFICE/SHOP

479 HWY 2, LEEDS
AND THE THOUSAND
ISLANDS

CLIENT:
ECO TREE CARE

1480 Bath Rd, Unit 201
Kingston, ON.
K7P 6X4
(613) 542-2040 fax 1 613 280-1335
www.asteriskengineering.com

ISSUED FOR CONCEPT	REV 01	DATE 12/30/22

Do not scale drawings. Refer to Architectural
drawings for dimensions. All elevations
/dimensions shall be verified with
Architectural drawings and any discrepancy
shall be reported immediately to consultant.
Read this drawing in conjunction with ALL
applicable Architectural, Mechanical, electrical
and other disciplines involved.
This drawings are "design drawings" only and
are not intended to be used as shop
drawings.

LEGEND

PHASE 1 PROPOSED GR
DRIVEWAY

PHASE 2

SETBACK

PROPOSED SEPTIC

PROPOSED ENHANCED
GRASS SWALE

PROPOSED COVERALL

SILT FENCE

SCALE: 1:1250 UNITS: m, UNO

DESIGNED: TC	CHECKED: TC	DRAWN: MT
-----------------	----------------	--------------

DRAWING TITLE

CONCEPT
PLAN

PROJECT-DWG Nos:
21-109 SK-01

DATE: May 16 2022