




No.	Revision/Issue	Date

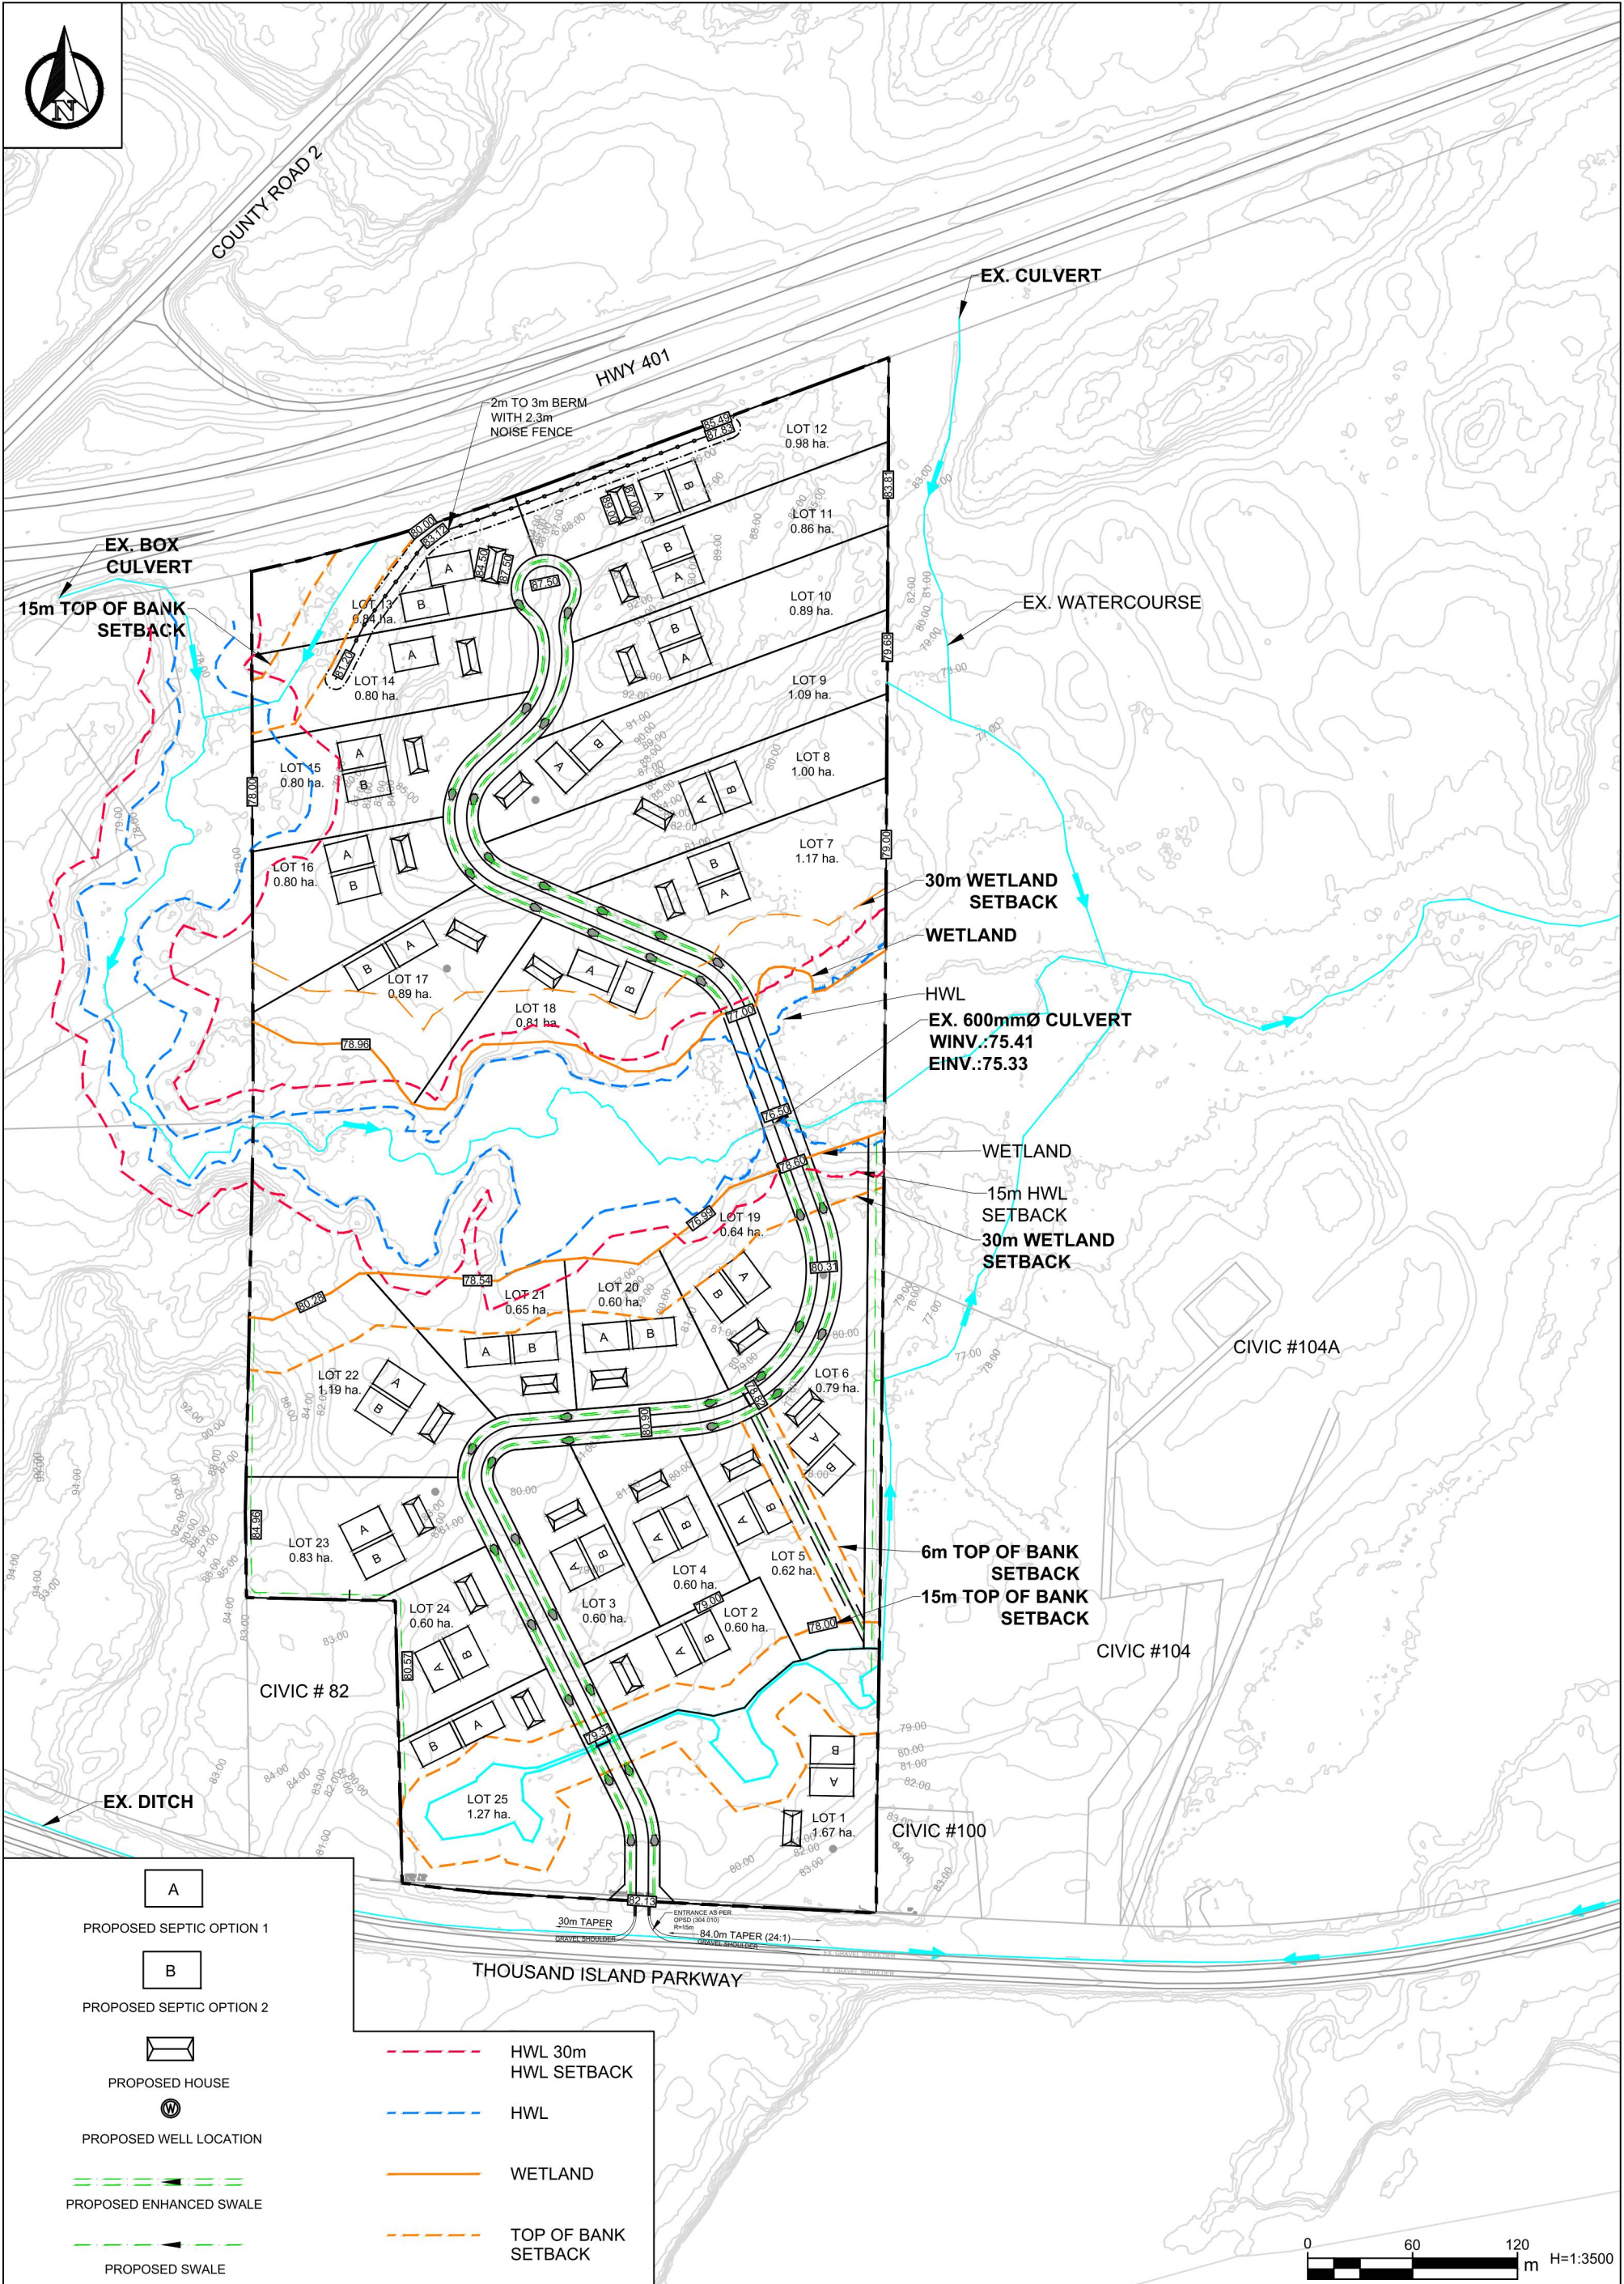

1329 Gardiners Road Suite 210
Kingston, ON, Canada K7P 0L8
613.634.9009 tel.
1.888.884.9392 fax.

Client
GREENE'S ELECTRIC, PLUMBING & HEATING LTD.

Project
THOUSAND ISLAND PARKWAY
SUBDIVISION

Drawing CONCEPT PLAN		
Drawn by: EP	Checked by: JH	Project No.
Designed by: KMN	Approved by: KMN	Drawing No.
Date: JANUARY 2025		CP
Scale: 1:3500 (1/16")		