

FRONT OF LEEDS & LANSDOWNE



#2298 **PLAN**
SMITH - BOLGER
MUNICIPAL DRAIN

LEGEND

MAIN DRAIN	
BRANCH DRAINS	
DRAINAGE AREA	
WATERCOURSE (PRIVATE)	
COUNTY ROAD # 3	
FLOW	
TRANS CANADA DIKE LINE / TRANS. NORTHERN	

REVISIONS

REVISIONS	DATE
1. REVISE DRAINAGE AREA AND PROPERTIES	

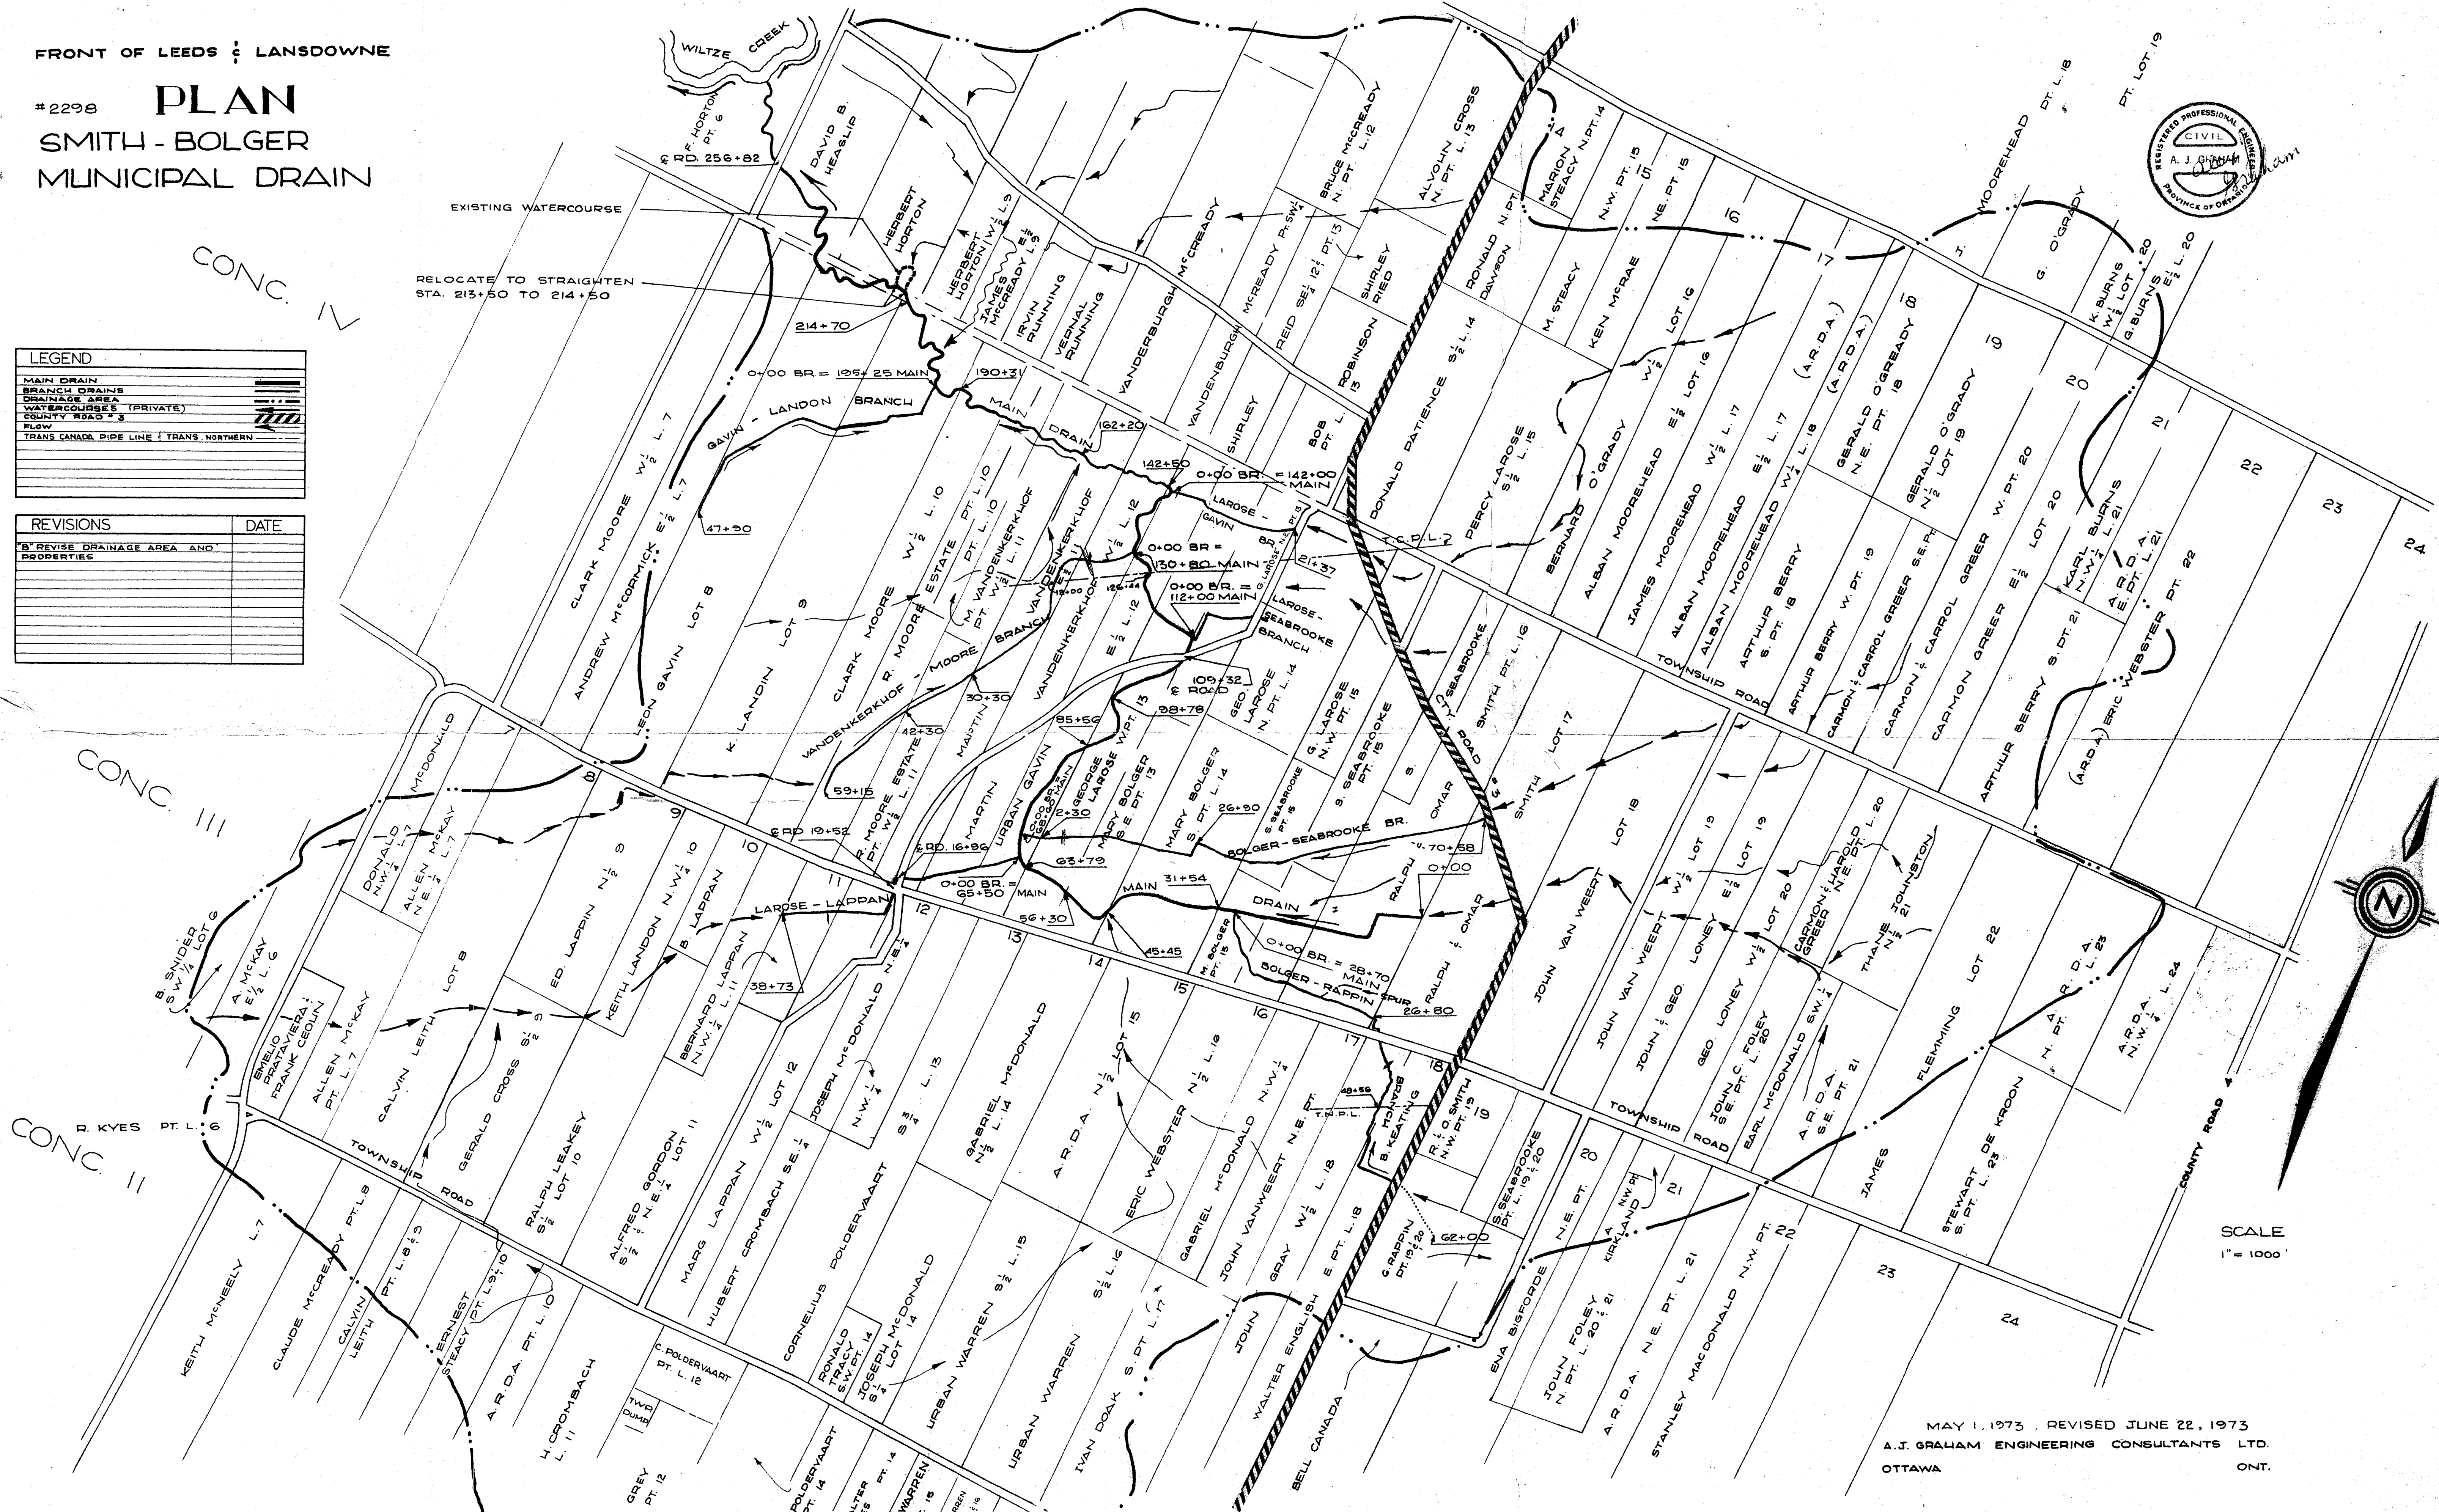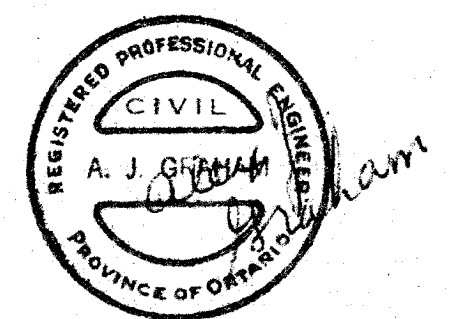

SCALE
1" = 1000'

MAY 1, 1973, REVISED JUNE 22, 1973
A.J. GRAHAM ENGINEERING CONSULTANTS LTD.
OTTAWA ONT.