

PLAN of SURVEY of
Part of BLOCKS Q, R, and S, REGISTERED PLAN 194
Geographic Township of Lansdowne
TOWNSHIP OF LEEDS and the THOUSAND ISLANDS
COUNTY OF LEEDS

SCALE = 1:1000
25metres 0 25 50 75 100metres
HOPKINS CHITTY LAND SURVEYORS INC.
-2019-



- LEGEND:
- SSIB'S PLANTED DUE TO INSUFFICIENT OVERBURDEN
 - SSIB denotes Planted Survey Monument
 - SSIB denotes Found Survey Monument
 - SSIB denotes Standard Iron Bar
 - SSIB denotes Short Standard Iron Bar
 - SSIB denotes Iron Bar (round)
 - SSIB denotes Rock Bar
 - SSIB denotes Rock Plug
 - SSIB denotes Witness
 - SSIB denotes Measured
 - SSIB denotes Out Cross
 - SSIB denotes Origin Indemnity
 - SSIB denotes Hydro Pole
 - SSIB denotes Ken M. Wiseman - O.L.S.
 - SSIB denotes Collett, Jordan & Wiseman Surveying Ltd. - O.L.S.
 - SSIB denotes Collett Surveying Ltd. - O.L.S.
 - SSIB denotes Martin H. Kaldenway - O.L.S.
 - SSIB denotes Ronald H. Smith Ltd. - O.L.S.
 - SSIB denotes A. J. Plattman - O.L.S.
 - SSIB denotes Hopkins Chitty Land Surveyors Inc. - O.L.S.
 - SSIB denotes Reference Plan 288-7496
 - SSIB denotes Registered Plan 397
 - SSIB denotes Reference Plan 288-7496
 - SSIB denotes Plan by (1641) dated Oct. 15, 1993
 - SSIB denotes Reference Plan 288-7389
 - SSIB denotes Reference Plan 288-11396
 - SSIB denotes Post & Wire Fence
 - SSIB denotes Subject to
 - SSIB denotes Instrument No. LR232968
 - SSIB denotes Instrument No. LR24257
 - SSIB denotes Instrument No. 10L2145

POINT ID	NORTHING	EASTING
ORP 'A'	4916584.88	418224.39
ORP 'B'	4916320.74	418231.85

COORDINATES CANNOT IN THEMSELVES BE USED TO RE-ESTABLISH CORNERS OR BOUNDARIES SHOWN ON THIS PLAN.

PART	BLOCK	PLAN	PIN No.
1	Part of Q & R		All of 44221-0209
2	Part of Q		All of 44221-0243
3	Part of Q & S		All of 44221-0243
4	Part of Q		All of 44221-0243
5	Part of Q & S		All of 44221-0243

PARTS 4 AND 5 ARE SUBJECT TO EASEMENT PER INSTRUMENT No. LR211898

I REQUIRE THIS PLAN TO BE DEPOSITED UNDER THE LAND TITLES ACT.


DATE: _____

PHIL W. CHITTY
ONTARIO LAND SURVEYOR

PLAN 28R-
RECEIVED AND DEPOSITED

DATE: _____

SIGNATURE
REPRESENTATIVE FOR THE LAND REGISTRAR FOR THE LAND TITLES DIVISION OF LEEDS (No. 28)

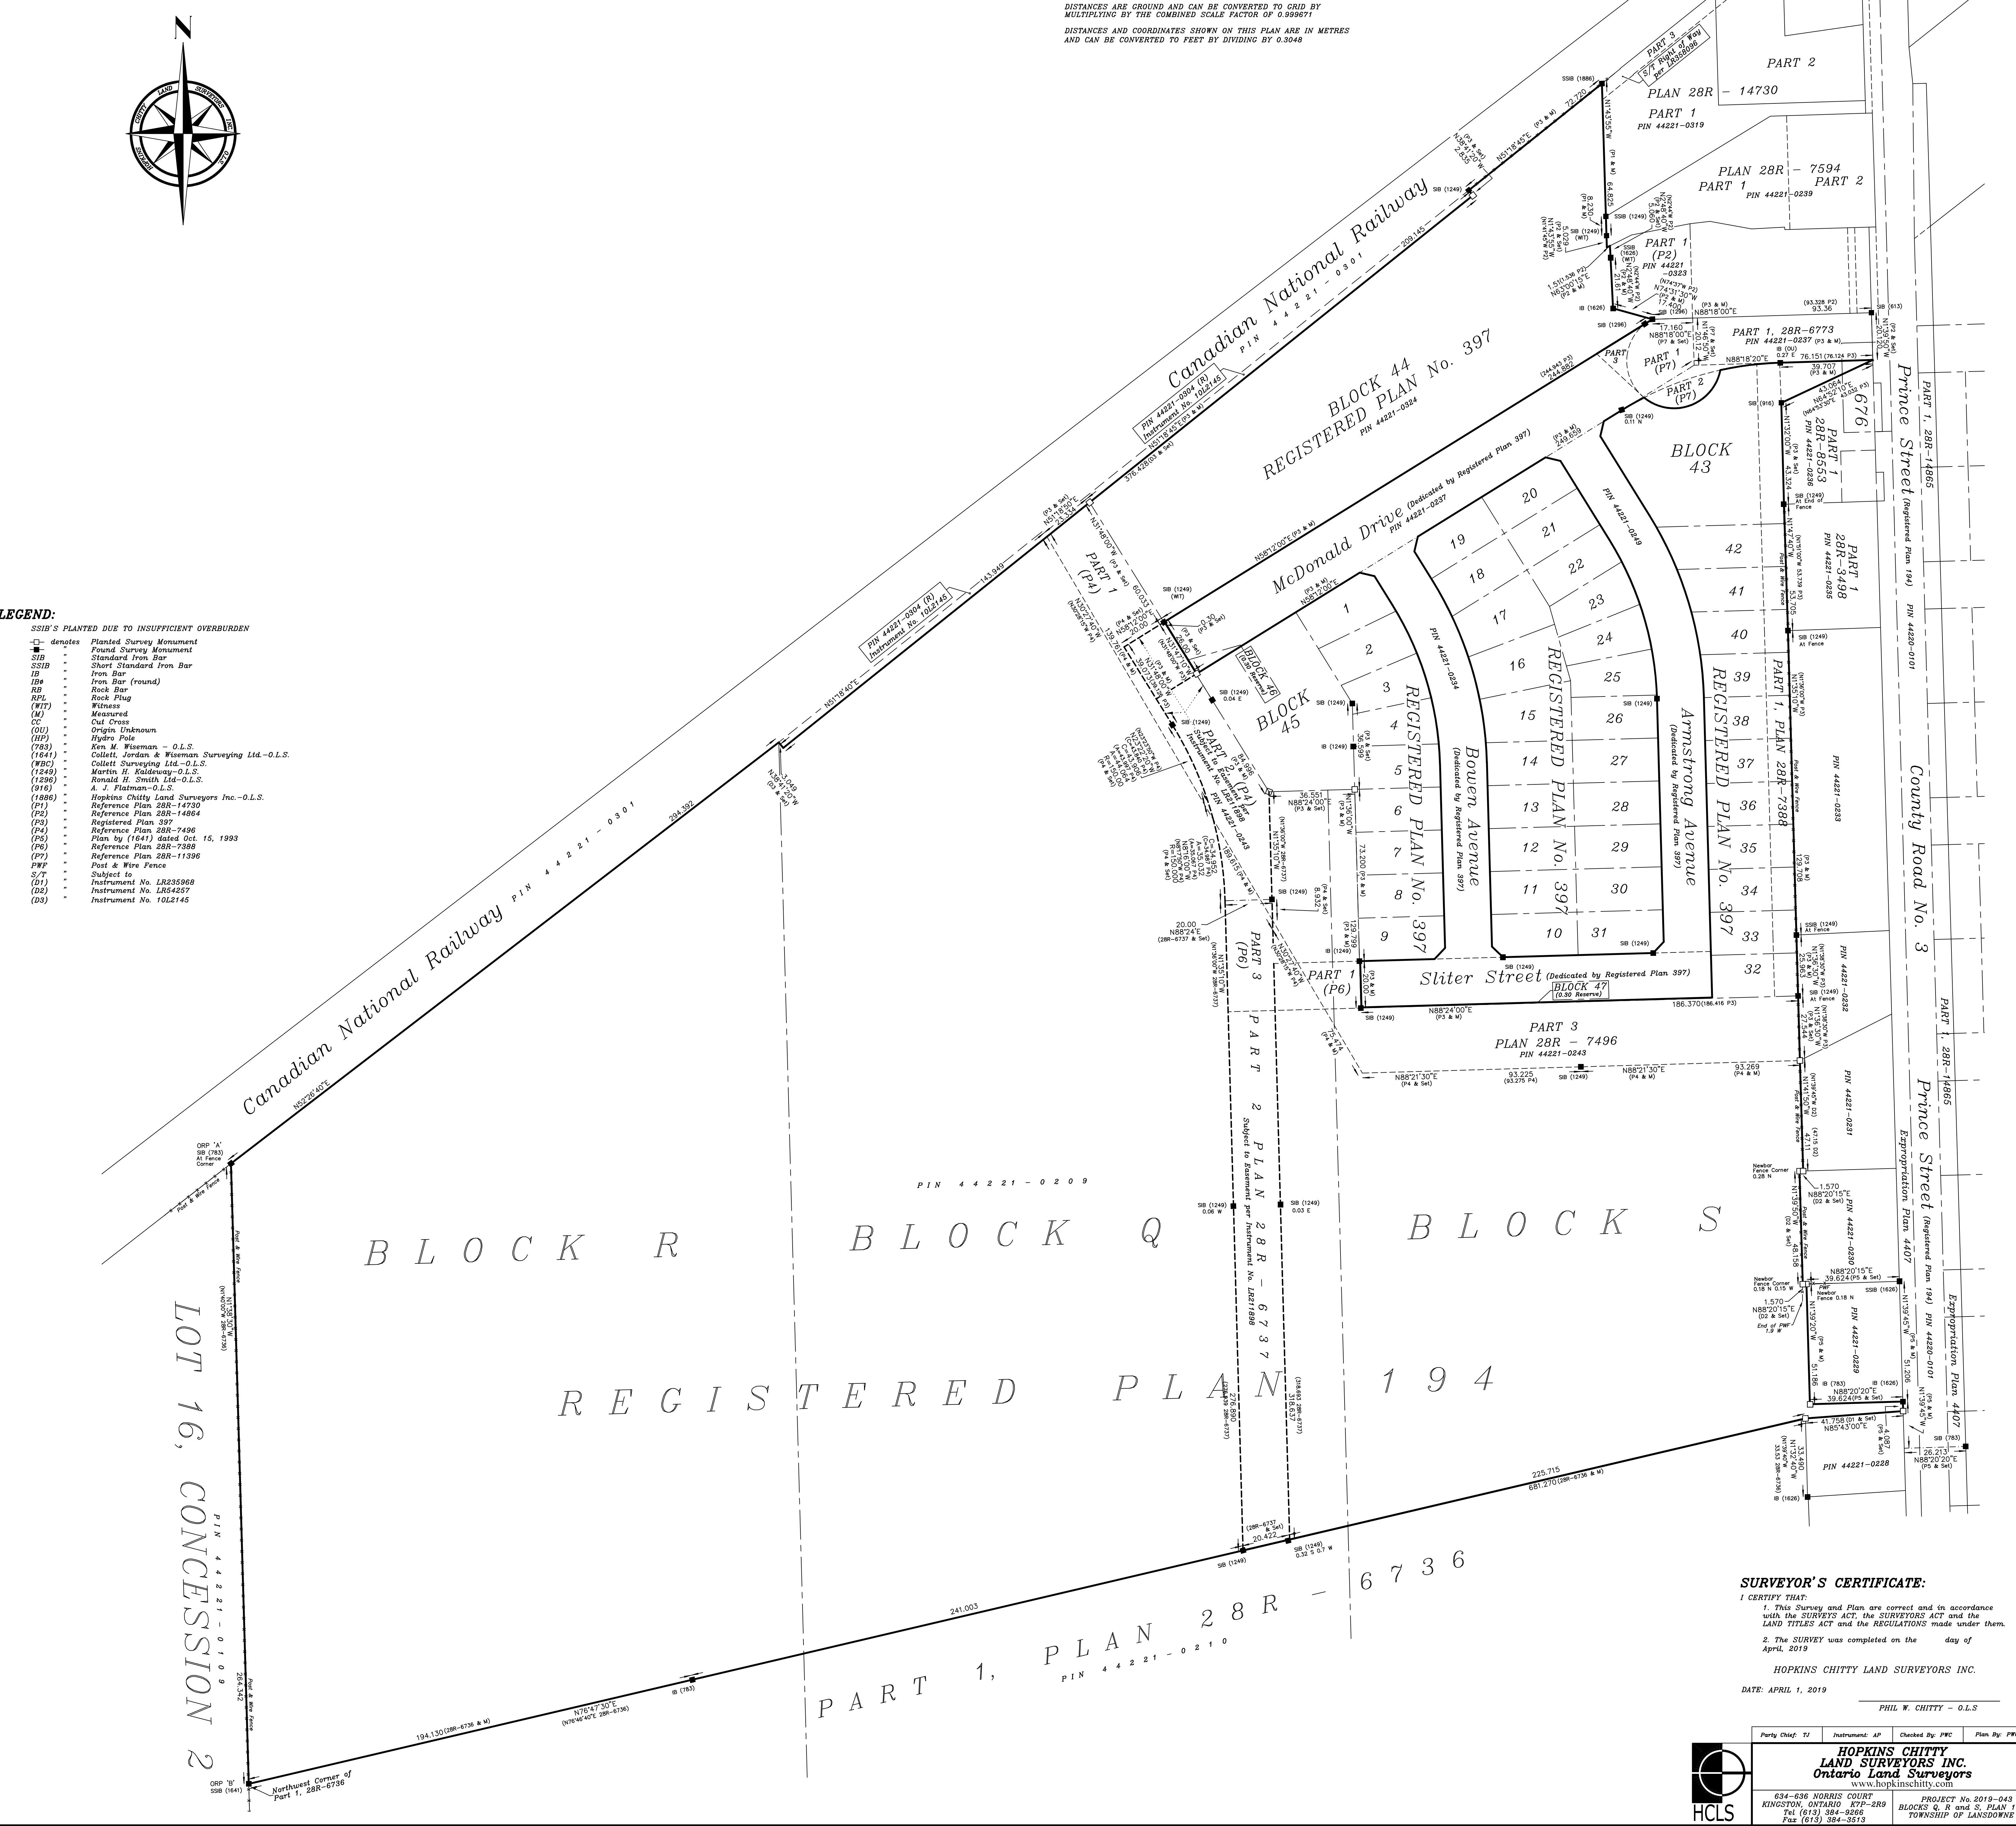

SURVEYOR'S CERTIFICATE:

I CERTIFY THAT:

1. This Survey and Plan are correct and in accordance with the SURVEYS ACT, the SURVEYORS ACT and the LAND TITLES ACT and the REGULATIONS made under them.

2. The SURVEY was completed on the _____ day of April, 2019.

HOPKINS CHITTY LAND SURVEYORS INC.

DATE: APRIL 1, 2019

PHIL W. CHITTY - O.L.S.

HOPKINS CHITTY LAND SURVEYORS INC. Ontario Land Surveyors

634-636 NORRIS COURT
KINGSTON, ONTARIO K7P 2R9
TEL (613) 384-3886
FAX (613) 384-3815

PROJECT No. 2019-043
BLOCKS Q, R and S, PLAN 194
TOWNSHIP OF LANSDOWNE