

× 92.30
EXISTING TOPO GRADE
 × **92.90**
92.90
PROPOSED GRADE
 ————
EXISTING GRADE
 ○ □
STORM SEWER
 ○
SANITARY SEWER
 ≡≡
WATERMAIN
 ≡≡
BELL UNDERGROUND
 ≡≡
GAS UNDERGROUND

CABLE UNDERGROUND


ELECTRICAL UNDERGROUND
 ○ BH ○ B ○ LS ○ H
 • AN
 ■ UTILITY PILE
 □ UTILITY ANCOR
 ▤ UTILITY PEDISTAL
 ▤ PROPERTY BAR FOUND
 ▤ RS
 FENCE
 TREELINE
 TREE

11.58
N49°15'50"E


PROPERTY BOUNDARY

EXISTING BUILDING

EXISTING BUILDING
TO BE REMOVED

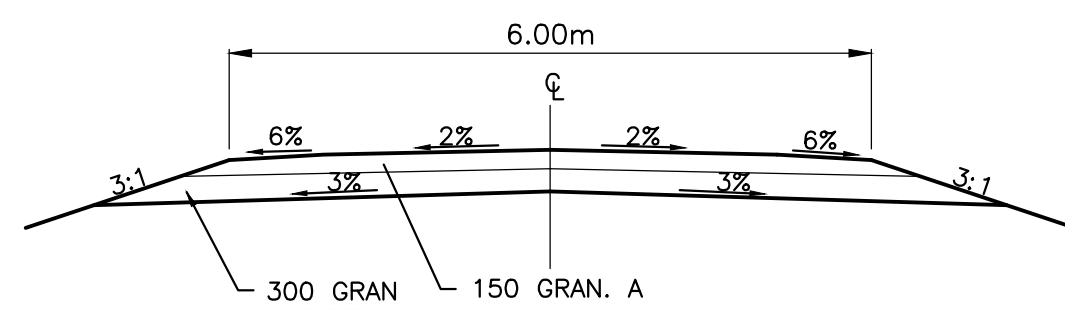 PROPOSED BUILDING



TYPICAL ROAD SECTION
N.T.S.

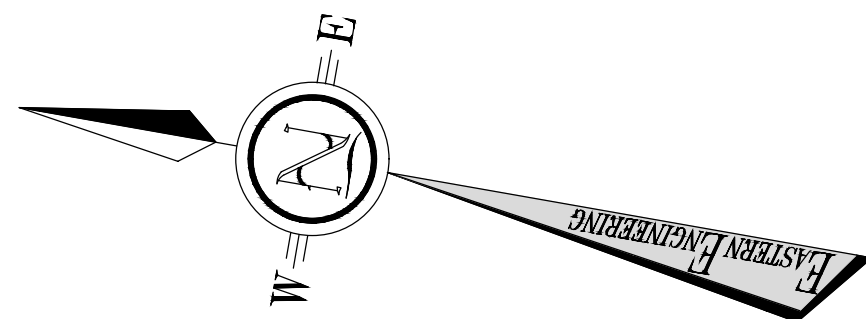

VPI STA = 0+030
 VPI ELEV = 113.06

VPI STA = 0+119
VPI ELEV = 112.19

VPI	STA = 0+205
VPI	ELEV = 111.24

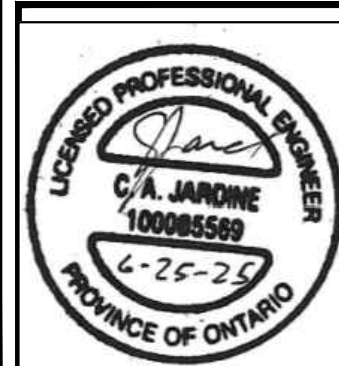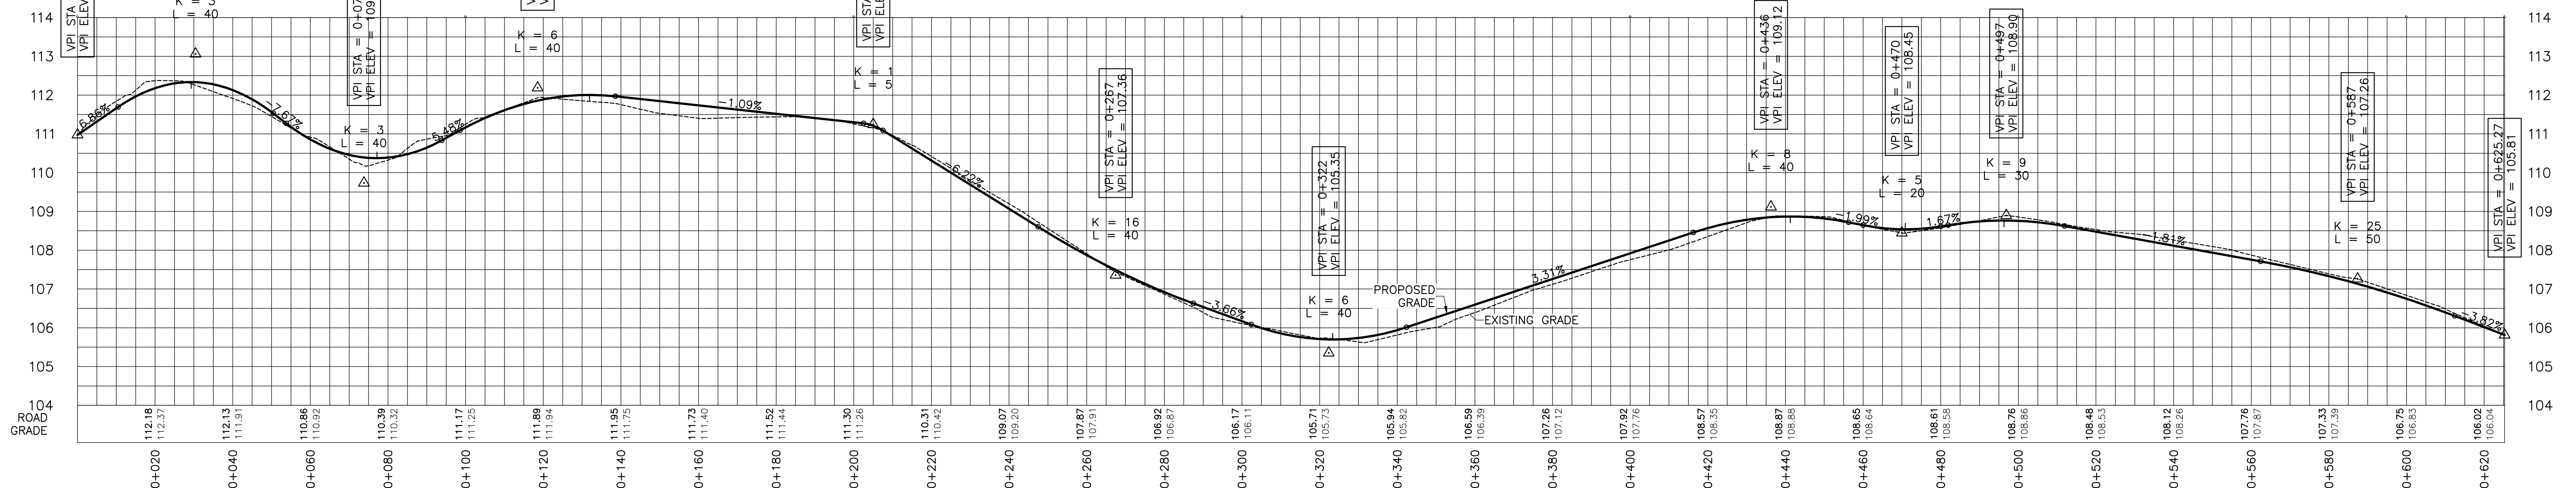

-	-	-	-
-	-	-	-
-	-	-	-
0	BAC	2025-06-25	FOR REVIEW
No.	By	Date	Revisions

Scale:
0 15 30
Horizontal: 750
UNITS EQUAL METRES UNLESS OTHERWISE NOTED.

Design:	BAC	Checked:	CAJ
Drawn:	BAC	Checked:	CAJ
Approved:	CAJ	Project No.:	12109
Date:	2025-06-25	Contract No.:	.

All drawings, specifications and related documents are the copyright property of the Engineer and must be returned upon request. Reproduction of drawings, specifications, and related documents in part or whole is forbidden without the Engineers' written permission.

The contractor must check and verify all dimensions on the job prior to start of construction.

Drawings are not to be scaled.



Project Title:

CHANTAL VALKENBORG
390 BACK ST, LYNTHURST ON, K0H 2N0

Drawing Title:

DRIVEWAY PLAN

ing No.:

C1

ing No.: 12109 Cr1.dwg