


Deck: 235 SF
Bunkie: 499 SF

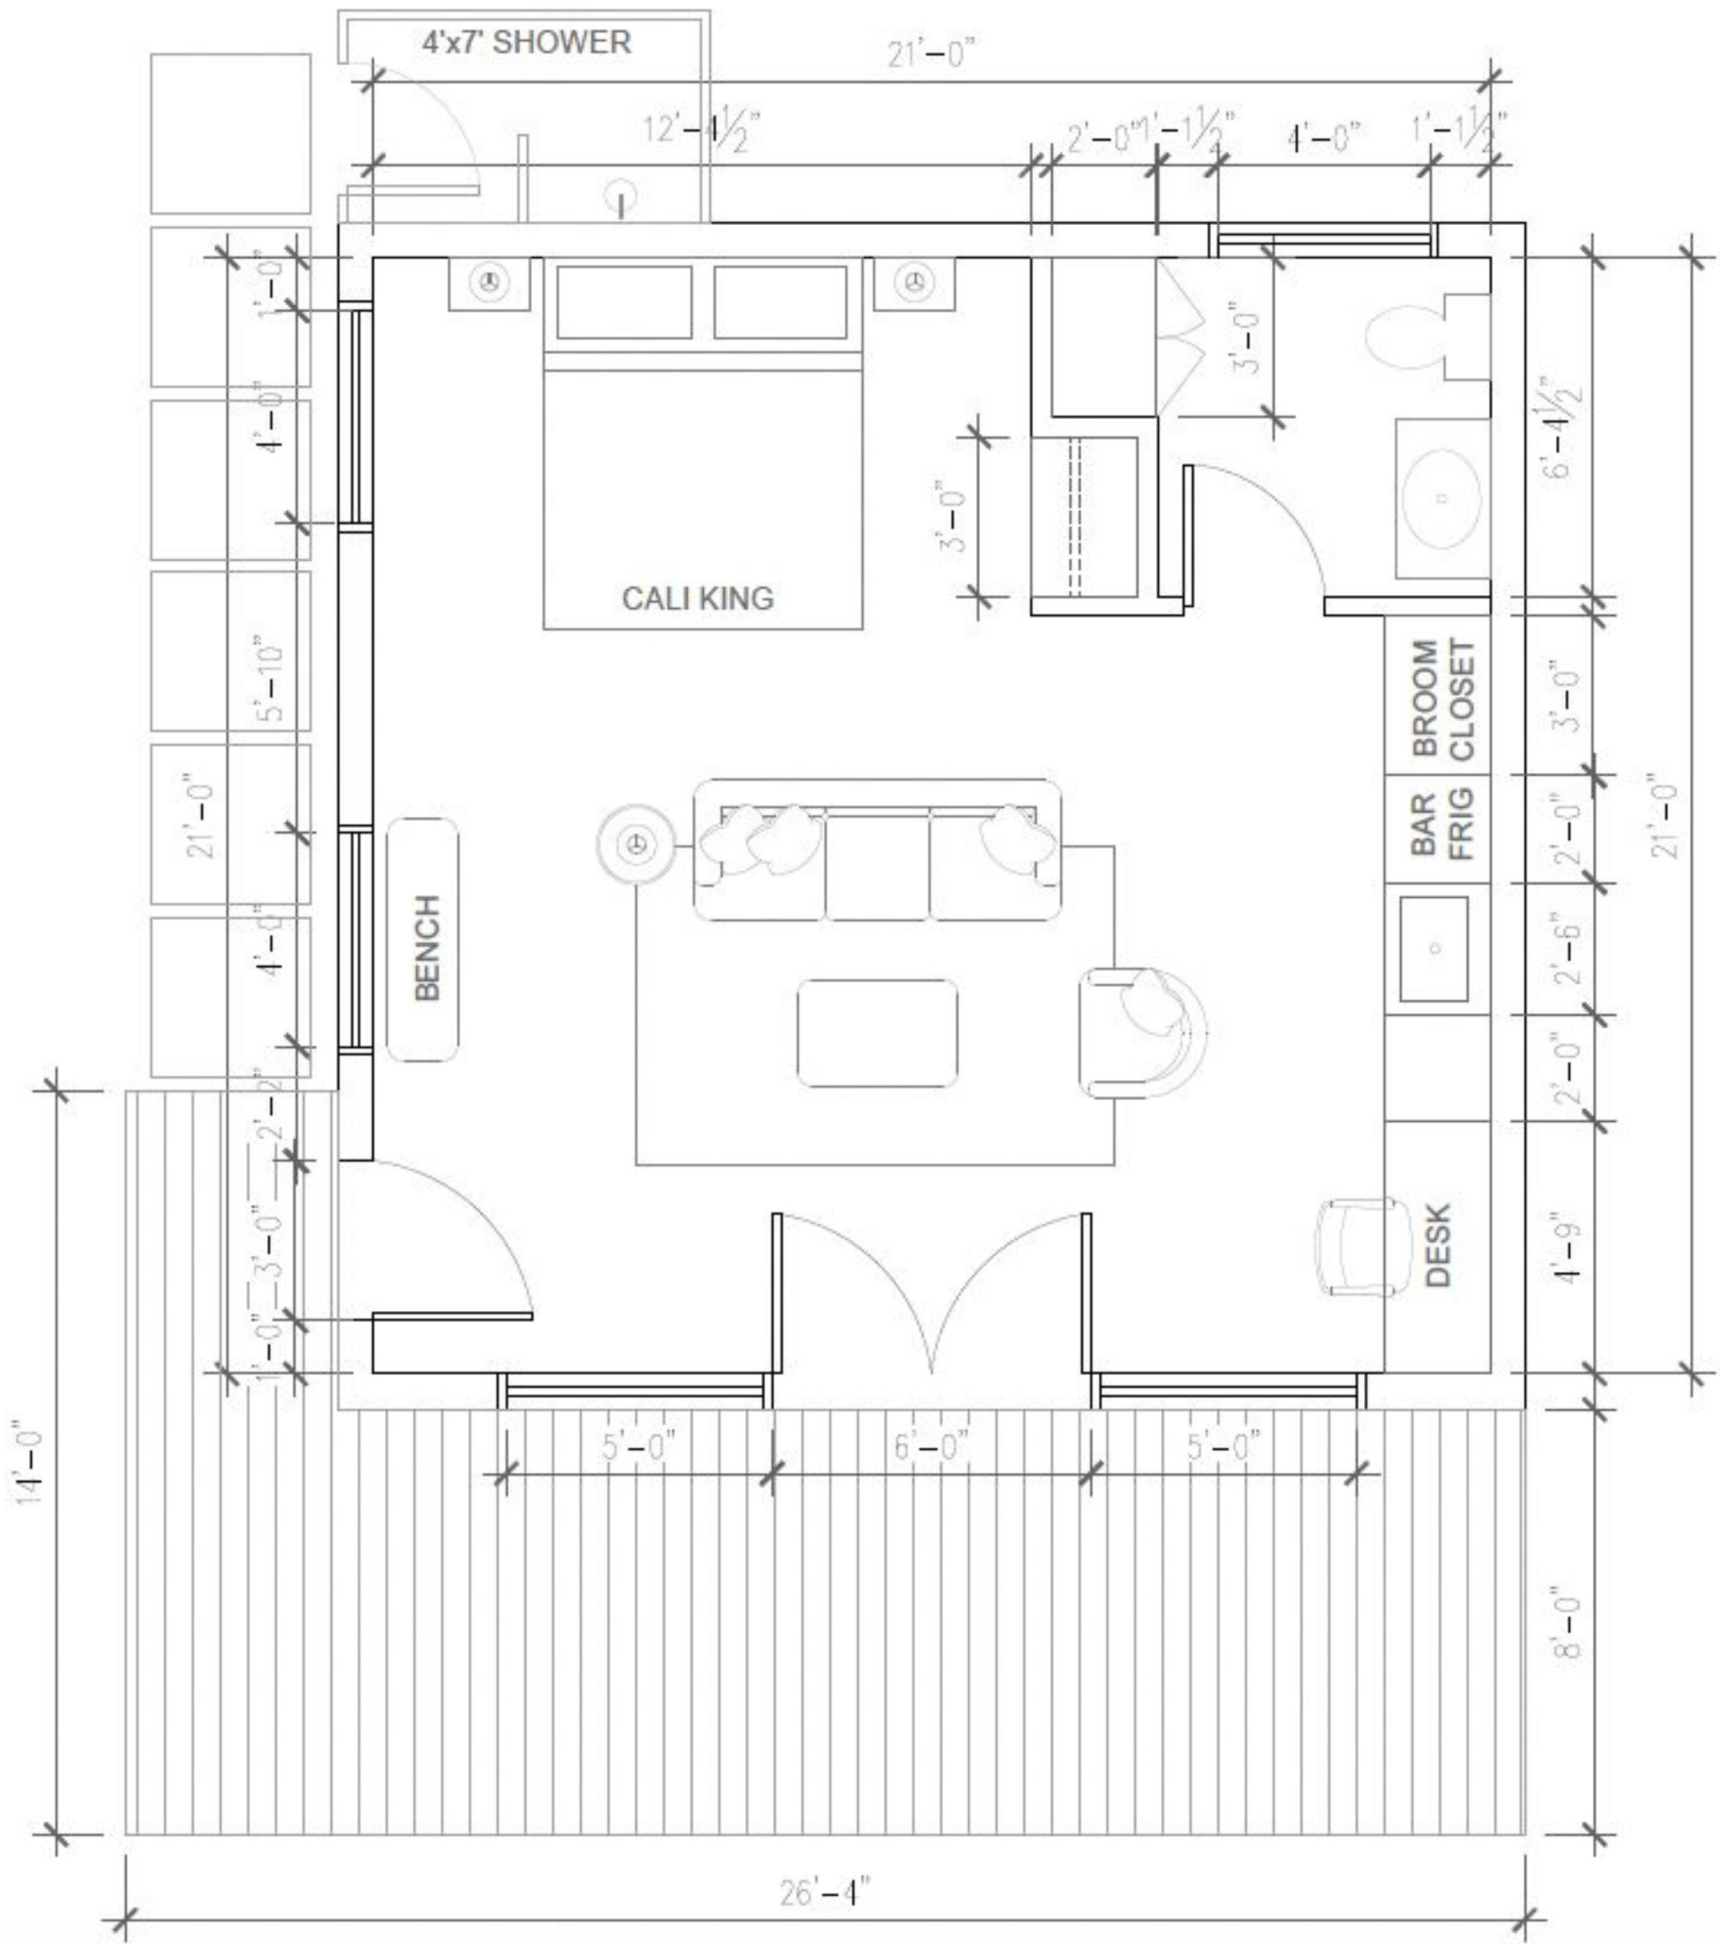

Preliminary Floor Plan
Bunkies
405 Downie Island

maddée rōse
DESIGN