


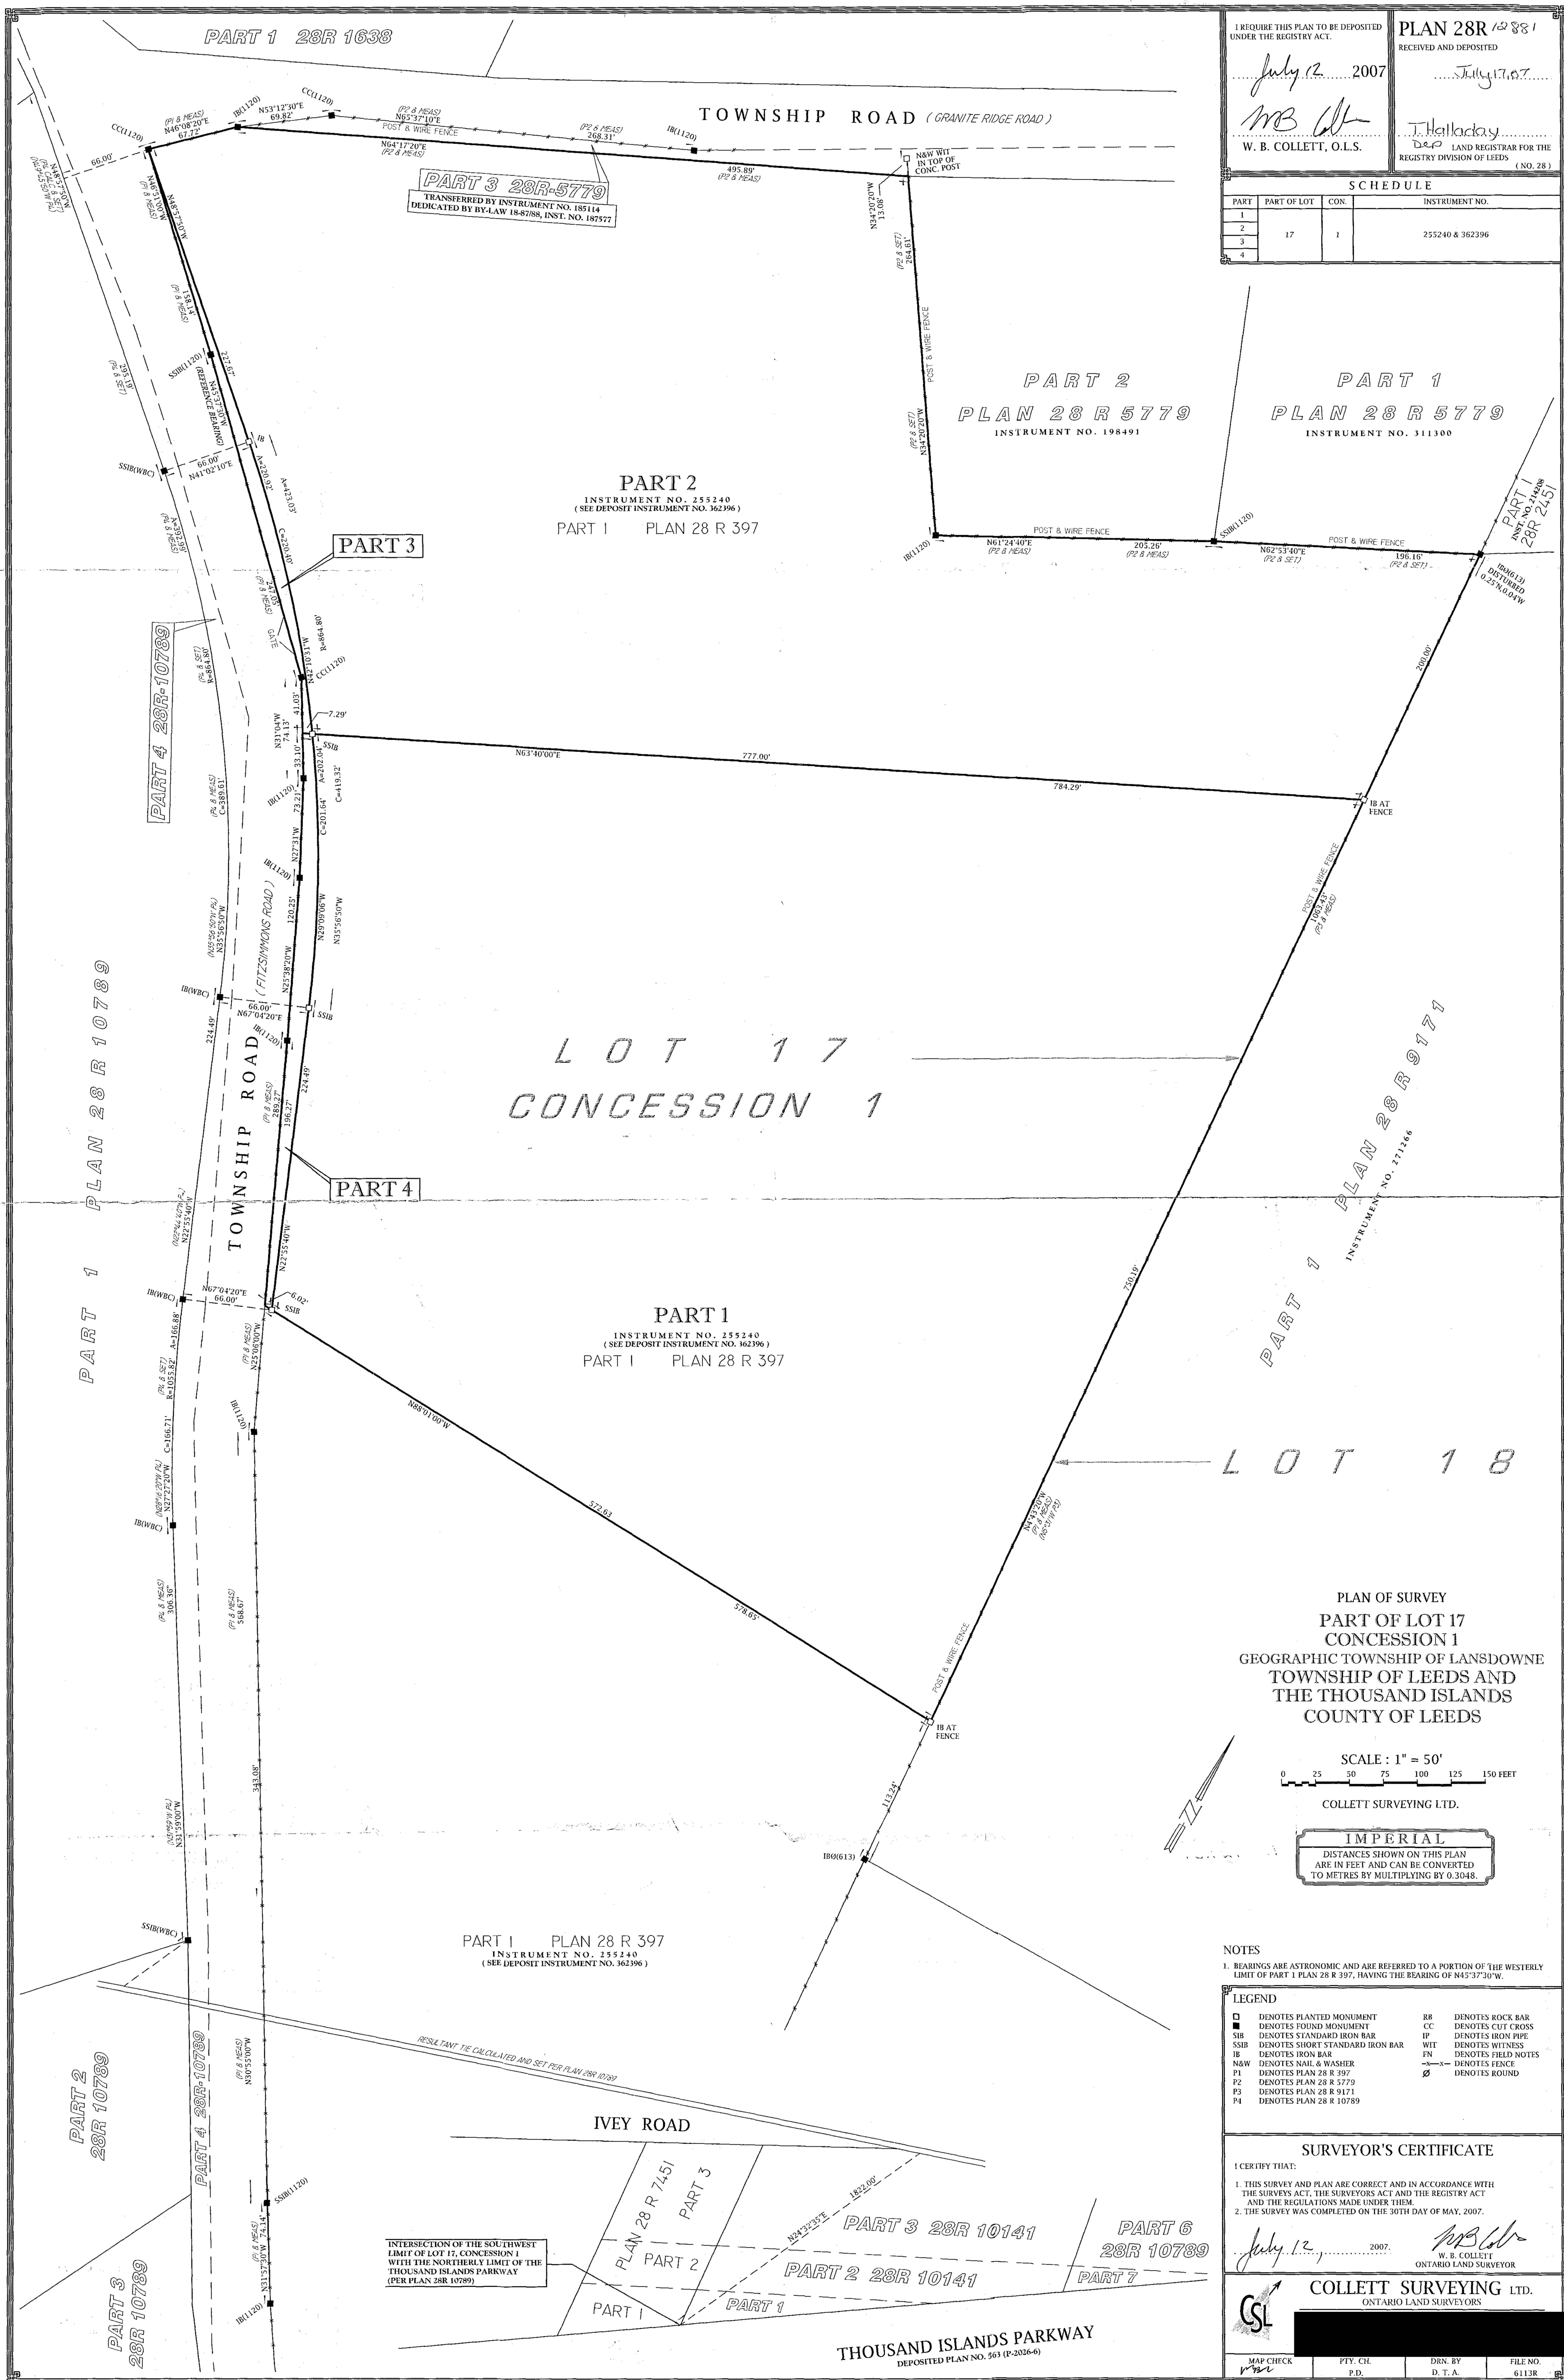

PLAN 28R 10789
RECEIVED AND DEPOSITED
July 12, 2007
W.B. COLLETT, O.L.S.
J. Halladay
LAND REGISTRAR FOR THE
REGISTRY DIVISION OF LEEDS
(NO. 28)

SCHEDULE			
PART	PART OF LOT	CON.	INSTRUMENT NO.
1	17	1	255240 & 362396
2			
3			
4			

PLAN OF SURVEY
PART OF LOT 17
CONCESSION 1
GEOGRAPHIC TOWNSHIP OF LANSOWNE
TOWNSHIP OF LEEDS AND
THE THOUSAND ISLANDS
COUNTY OF LEEDS

SCALE: 1" = 50'
0 25 50 75 100 125 150 FEET
COLLETT SURVEYING LTD.

IMPERIAL
DISTANCES SHOWN ON THIS PLAN
ARE IN FEET AND CAN BE CONVERTED
TO METRES BY MULTIPLYING BY 0.3048.

NOTES
1. BEARINGS ARE ASTRONOMIC AND ARE REFERRED TO A PORTION OF THE WESTERLY
LIMIT OF PART 1 PLAN 28 R 397, HAVING THE BEARING OF N45°37'30"W.

LEGEND	
■	DENOTES PLANTED MONUMENT
●	DENOTES FOUND MONUMENT
CC	DENOTES CUT CROSS
SIB	DENOTES STANDARD IRON BAR
SSB	DENOTES SHORT STANDARD IRON BAR
IB	DENOTES IRON BAR
N&W	DENOTES NAIL & WASHER
P1	DENOTES PLAN 28 R 397
P2	DENOTES PLAN 28 R 5779
P3	DENOTES PLAN 28 R 9171
P4	DENOTES PLAN 28 R 10789
RB	DENOTES ROCK BAR
CC	DENOTES CUT CROSS
IP	DENOTES IRON PIPE
WIT	DENOTES WITNESS
FN	DENOTES FIELD NOTES
—	DENOTES FENCE
○	DENOTES ROUND

SURVEYOR'S CERTIFICATE
I CERTIFY THAT:
1. THIS SURVEY AND PLAN ARE CORRECT AND IN ACCORDANCE WITH
THE SURVEY ACT, THE SURVEYORS ACT AND THE REGISTRY ACT
AND THE REGULATIONS MADE UNDER THEM.
2. THE SURVEY WAS COMPLETED ON THE 30TH DAY OF MAY, 2007.
July 12, 2007
W.B. COLLETT
ONTARIO LAND SURVEYOR
COLLETT SURVEYING LTD.
ONTARIO LAND SURVEYORS
MAP CHECK
PTV. CH
P.D.
D.RN. BY
D.T.A.
FILE NO.
6113R